

BEGIN PROJECT  
STA. 128+68.07 "PR-A"

OFFICIAL  
DETOUR ROUTE  
(SEE SHEET 12)

LOCAL DETOUR  
ROUTE  
(PHASE 1)

LOCAL DETOUR ROUTE  
DURING 2 WEEK  
INTERSECTION CLOSURE  
(PHASE 1)




FOR OFFICIAL DETOUR ROUTE &  
DETOUR SIGNING SEE SHEET 12

Main Street intersection to  
be closed & constructed at  
the end of Phase 1.  
Closure limited to 14 days.

\* TO BE MOVED DURING 2 WEEK  
INTERSECTION CLOSURE.


(LD) = LOCAL DETOUR

- LEGEND**
- ▨ CONSTRUCTION AREA
  - ALTERNATE/DETOUR ROUTE
  - ⊥ TYPICAL CONSTRUCTION SIGN STANDARD
  - ⊥ ROAD CLOSURE SIGN ASSEMBLY
  - ▬ BARRICADE III-A
  - ▬ BARRICADE III-B
  - R11-2 ROAD CLOSED SIGN
  - R11-3 ROAD CLOSED AHEAD LOCAL TRAFFIC ONLY SIGN
  - R11-4 ROAD CLOSED TO THRU TRAFFIC SIGN
  - XW20-1 ROAD CONSTRUCTION AHEAD SIGN
  - XW20-2 DETOUR AHEAD SIGN
  - XW20-3 ROAD CLOSED AHEAD SIGN
  - XG20-2 END CONSTRUCTION SIGN
  - XG20-7A CONSTRUCTION SIGN TYPE C
  - XM4-10(L OR R) DETOUR ARROW
  - ▬ DETOUR ROUTE
  - R9-9 SIDEWALK CLOSED SIGN
  - R9-11 (L or R) SIDEWALK CLOSED AHEAD - CROSS HERE SIGN
  - R9-11a (L or R) SIDEWALK CLOSED AHEAD - CROSS HERE SIGN
  - M4-9b (L or R) PEDESTRAIN DETOUR
  - M4-8a END DETOUR

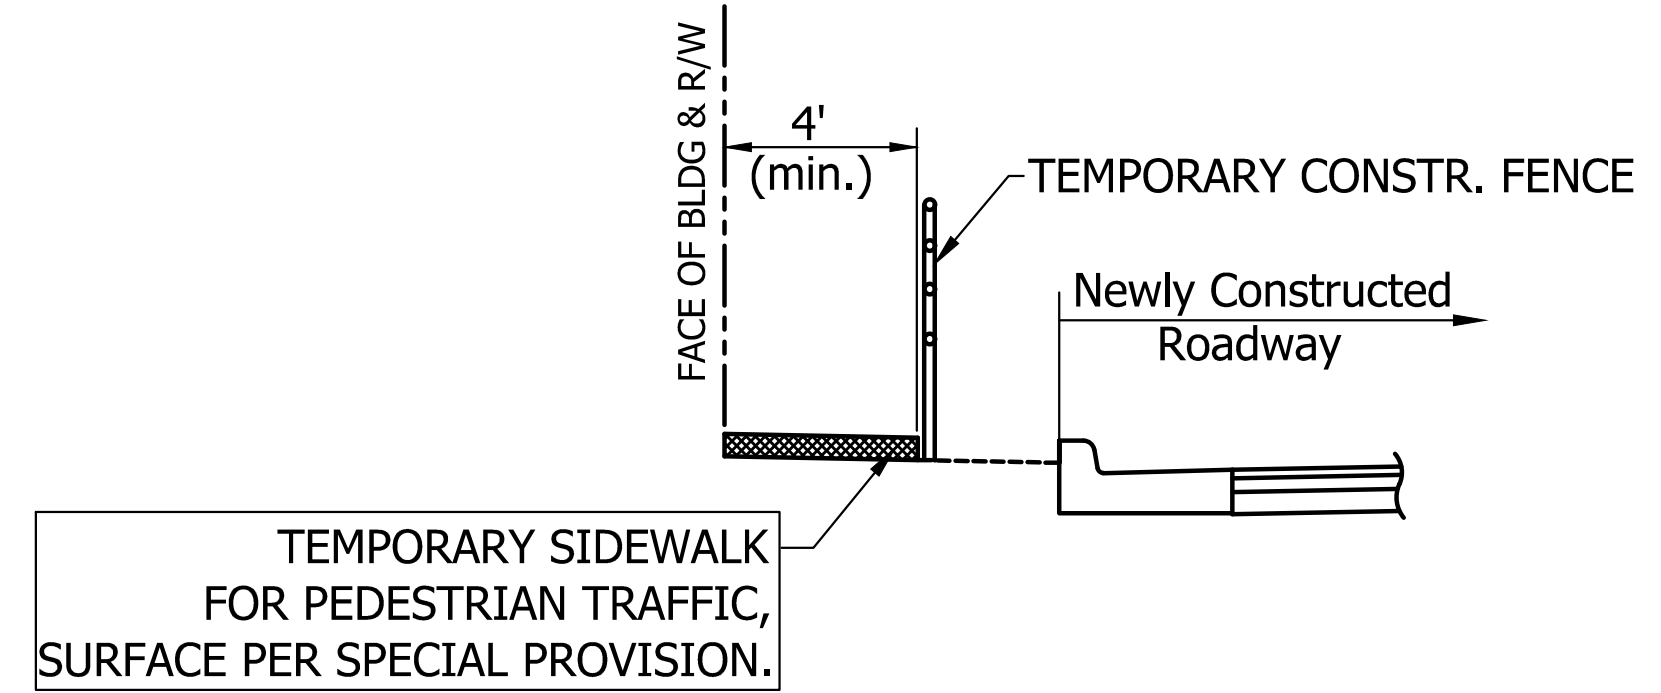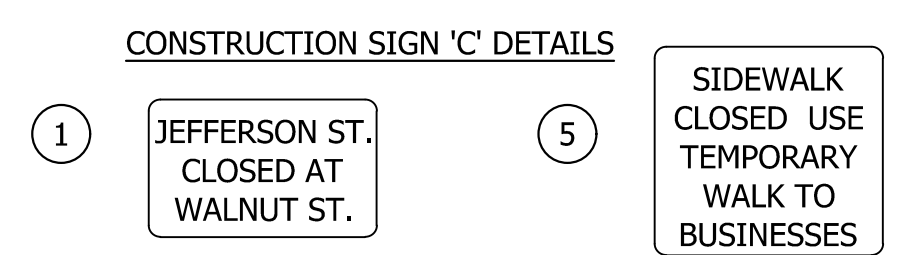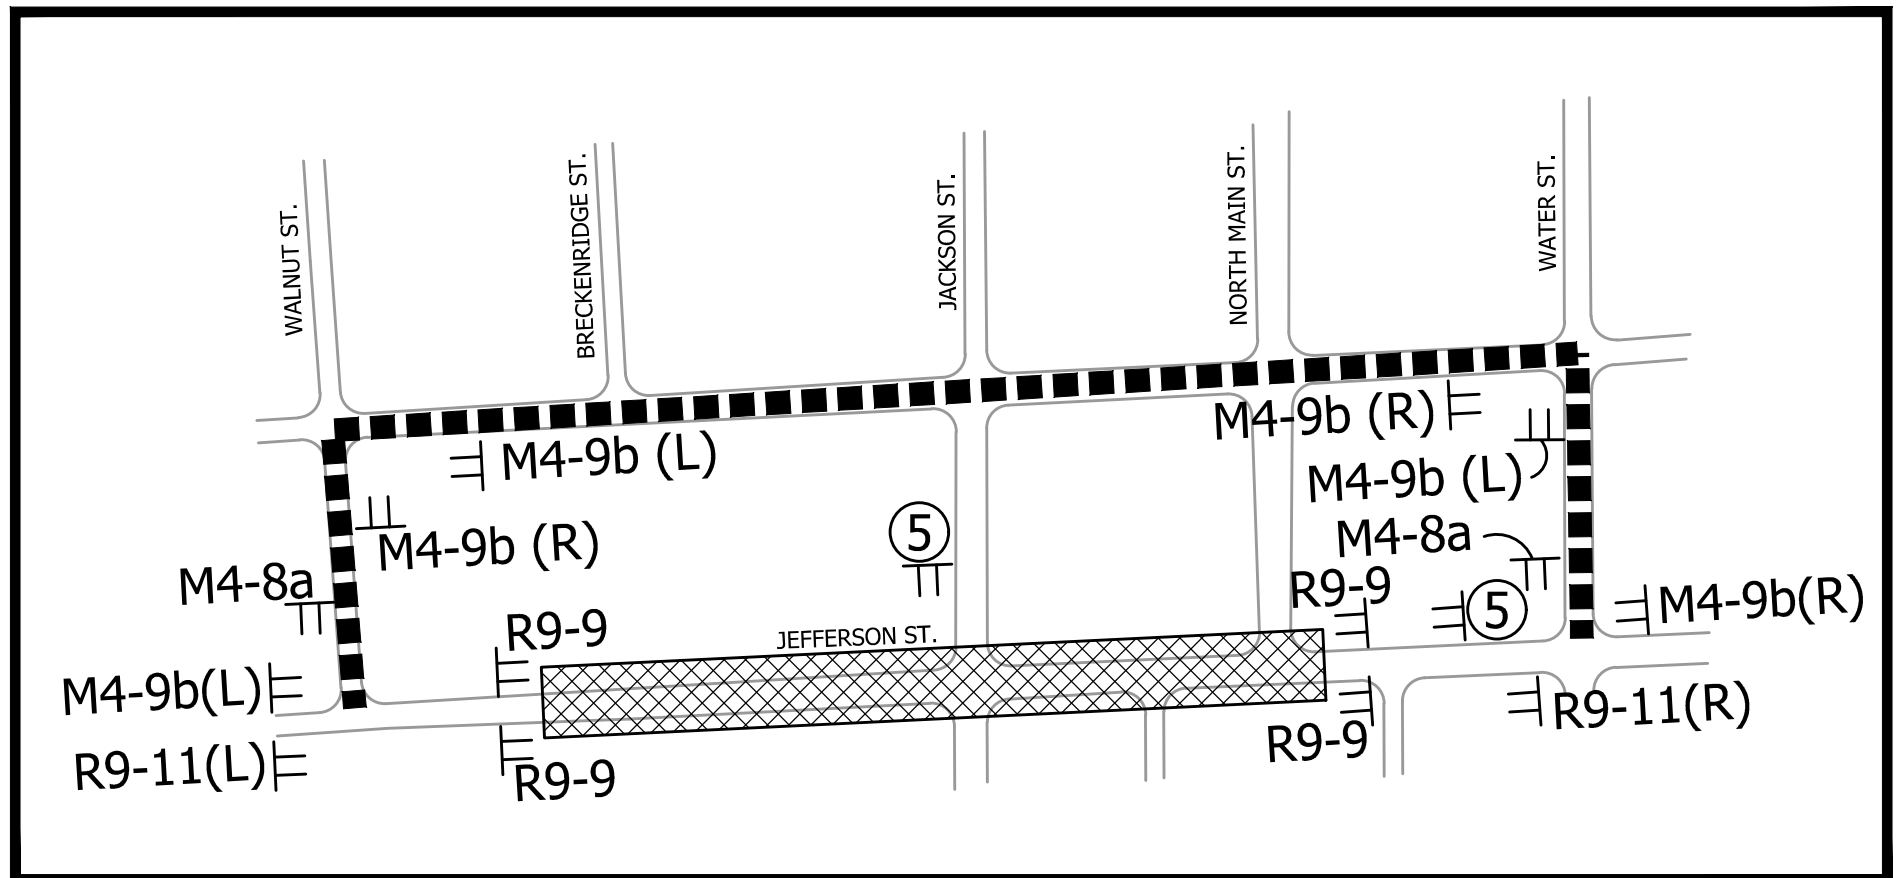

M.O.T. PHASE 1 QUANTITIES	
ITEM	TOTAL
TYPE 'A' SIGNS	4
TYPE 'B' SIGNS	16
TYPE 'C' SIGNS	4
ROAD CLOSURE SIGN ASSEMBLY	11
BARRICADE III-A	108 LFT
BARRICADE III-B	144 LFT
DETOUR ROUTE MARKER ASSEMBLY	8

DIRECTORY PATH : R:\Active\Franklin, City SR 44 Reimbursement\Public\INFO DISPLAYS\MEETING 4-27-16  
 DATE/USER : 4/27/2016 11:49 AM / jgoffield

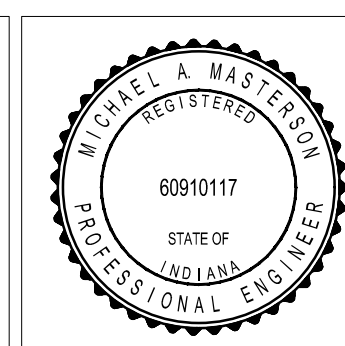

RECOMMENDED FOR APPROVAL: *[Signature]* 03-29-16 DATE  
 DESIGN ENGINEER  
 DESIGNED: M.A.M. DRAWN: A.P./T.B.  
 CHECKED: M.A.B. CHECKED: M.A.M.

INDIANA  
DEPARTMENT OF TRANSPORTATION

MAINTENANCE OF TRAFFIC PHASE 1  
S.R. 44 RECONSTRUCTION

VERTICAL SCALE	BRIDGE FILE
N/A	
HORIZONTAL SCALE	DESIGNATION
N/A	1400567
SURVEY BOOK	SHEETS
	13 of 278
CONTRACT	PROJECT
R-37392	1400567