


M.O.T. PHASE 7 QUANTITIES	
ITEM	TOTAL
TYPE 'A' SIGNS	10
TYPE 'B' SIGNS	23
TYPE 'C' SIGNS	0
ROAD CLOSURE SIGN ASSEMBLY	18
BARRICADE III-A	96 LFT
BARRICADE III-B	LFT
DETOUR ROUTE MARKER ASSEMBLY	16


FOR OFFICIAL DETOUR ROUTE & DETOUR SIGNING SEE SHEET 12
 * TO BE MOVED DURING 2 WEEK INTERSECTION CLOSURE.
 (LD) = LOCAL DETOUR

Forsythe Street intersection to be closed & constructed at the ends of Phase 7. Closure limited to 14 days.

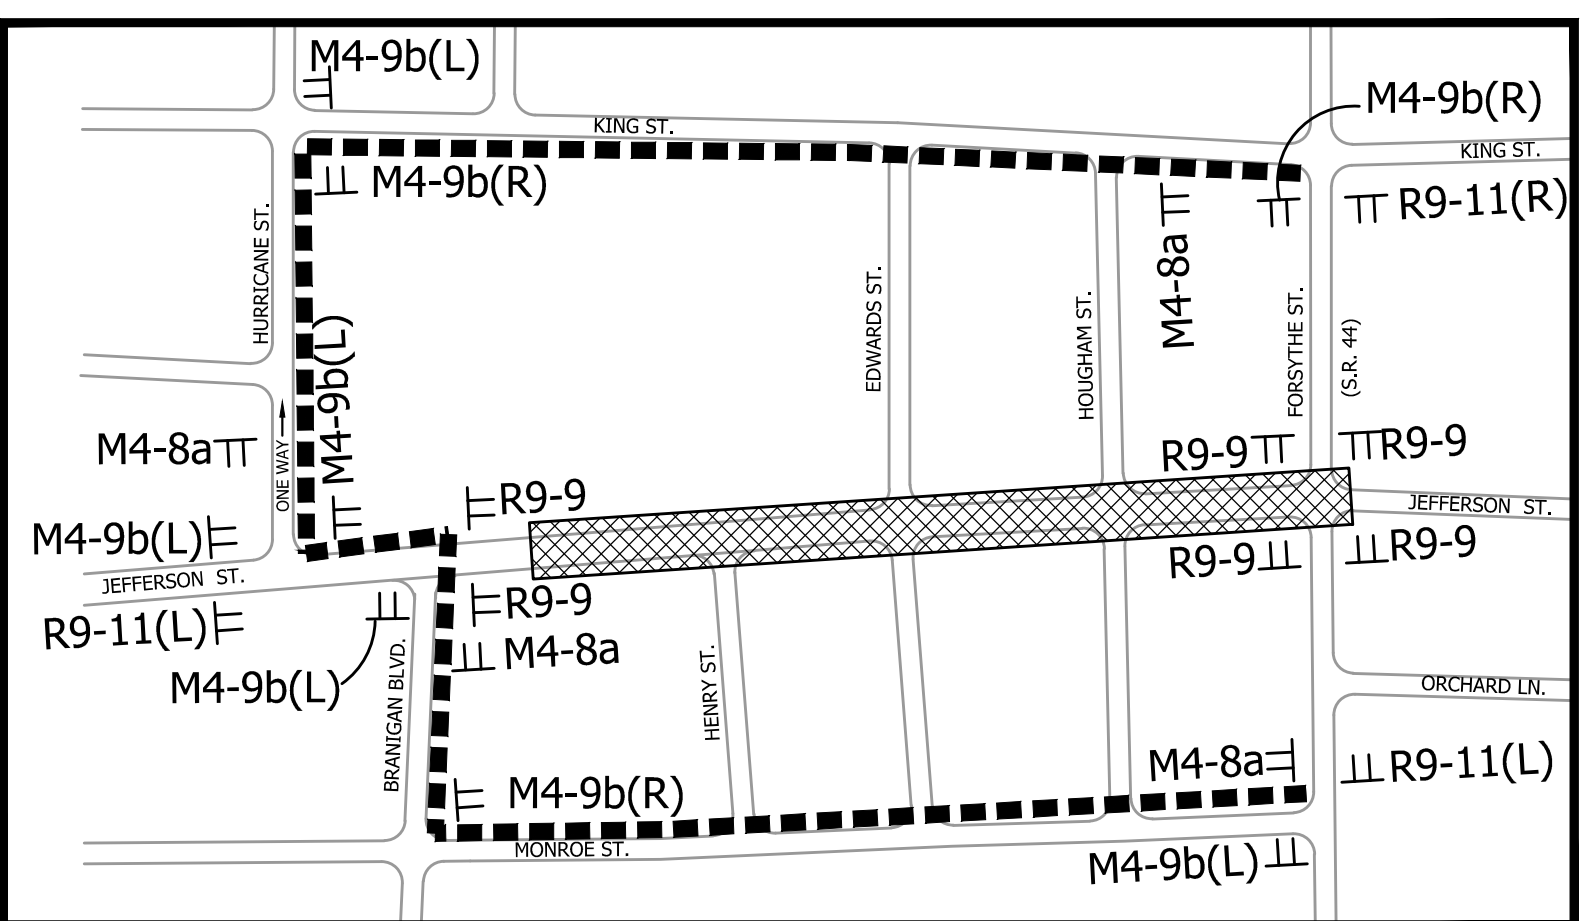

- LEGEND**
- ▨ CONSTRUCTION AREA
 - ALTERNATE/DETOUR ROUTE
 - ⊥ TYPICAL CONSTRUCTION SIGN STANDARD
 - ⊥ ROAD CLOSURE SIGN ASSEMBLY
 - ▬ BARRICADE III-A
 - ▬ BARRICADE III-B
 - R11-2 ROAD CLOSED SIGN
 - R11-3 ROAD CLOSED AHEAD LOCAL TRAFFIC ONLY SIGN
 - R11-4 ROAD CLOSED TO THRU TRAFFIC SIGN
 - XW20-1 ROAD CONSTRUCTION AHEAD SIGN
 - XW20-2 DETOUR AHEAD SIGN
 - XW20-3 ROAD CLOSED AHEAD SIGN
 - XG20-2 END CONSTRUCTION SIGN
 - XG20-7A CONSTRUCTION SIGN TYPE C
 - XM4-10(L OR R) DETOUR ARROW
 - ▬ DETOUR ROUTE
 - R9-9 SIDEWALK CLOSED SIGN
 - R9-11 (L or R) SIDEWALK CLOSED AHEAD - CROSS HERE SIGN
 - R9-11a (L or R) SIDEWALK CLOSED AHEAD - CROSS HERE SIGN
 - M4-9b (L or R) PEDESTRIAN DETOUR

DIRECTORY PATH : R:\Active\Franklin, City\SR 44 Reimbursement\Exhibit\PUBLIC INFO DISPLAYS\MEETING 4-27-16
 DATE/USER : 4/27/2016 11:49 AM / Apecified

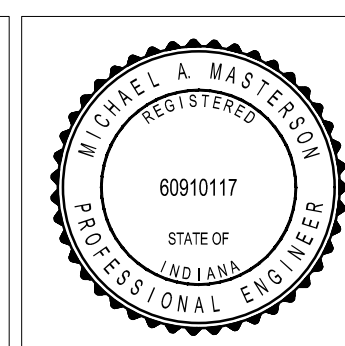

RECOMMENDED FOR APPROVAL: *[Signature]* 03-29-16 DATE
 DESIGN ENGINEER
 DESIGNED: M.A.M. DRAWN: A.P./T.B.
 CHECKED: M.A.B. CHECKED: M.A.M.

INDIANA DEPARTMENT OF TRANSPORTATION
 MAINTENANCE OF TRAFFIC PHASE 7
 S.R. 44 RECONSTRUCTION

VERTICAL SCALE	BRIDGE FILE
N/A	
HORIZONTAL SCALE	DESIGNATION
N/A	1400297
SURVEY BOOK	SHEETS
	27 of 278
CONTRACT	PROJECT
R-37392	1400297