



BEGIN PROJECT
STA. 128+68.07 "PR-A"

M.O.T. PHASE 2 QUANTITIES	
ITEM	TOTAL
TYPE 'A' SIGNS	3
TYPE 'B' SIGNS	16
TYPE 'C' SIGNS	0
ROAD CLOSURE SIGN ASSEMBLY	11
BARRICADE III-A	96 LFT
BARRICADE III-B	96 LFT
DETOUR ROUTE MARKER ASSEMBLY	14


- LEGEND**
- CONSTRUCTION AREA
 - ALTERNATE/DETOUR ROUTE
 - TYPICAL CONSTRUCTION SIGN STANDARD
 - ROAD CLOSURE SIGN ASSEMBLY
 - BARRICADE III-A
 - BARRICADE III-B
 - R11-2 ROAD CLOSED SIGN
 - R11-3 ROAD CLOSED AHEAD LOCAL TRAFFIC ONLY SIGN
 - R11-4 ROAD CLOSED TO THRU TRAFFIC SIGN
 - XW20-1 ROAD CONSTRUCTION AHEAD SIGN
 - XW20-2 DETOUR AHEAD SIGN
 - XW20-3 ROAD CLOSED AHEAD SIGN
 - XG20-2 END CONSTRUCTION SIGN
 - XG20-7A CONSTRUCTION SIGN TYPE C
 - XM4-10(L OR R) DETOUR ARROW
 - DETOUR ROUTE
 - R9-9 SIDEWALK CLOSED SIGN
 - R9-11 (L or R) SIDEWALK CLOSED AHEAD - CROSS HERE SIGN
 - R9-11a (L or R) SIDEWALK CLOSED AHEAD - CROSS HERE SIGN
 - M4-9b (L or R) PEDESTRAIN DETOUR

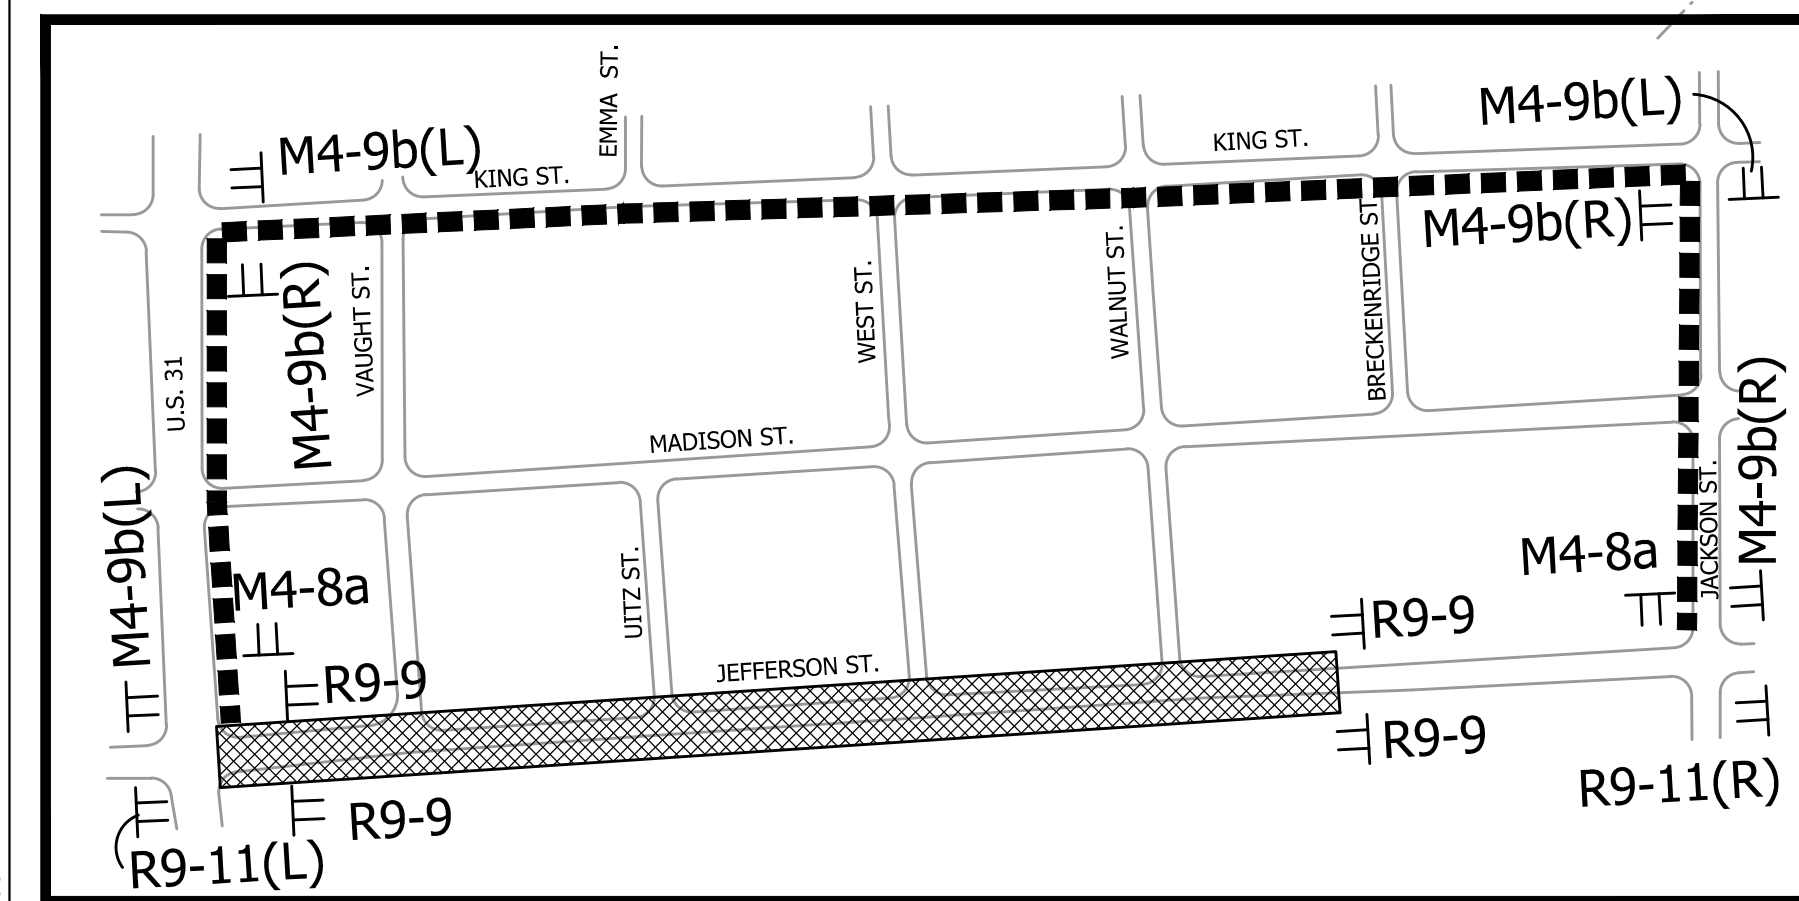

PEDESTRIAN DETOUR

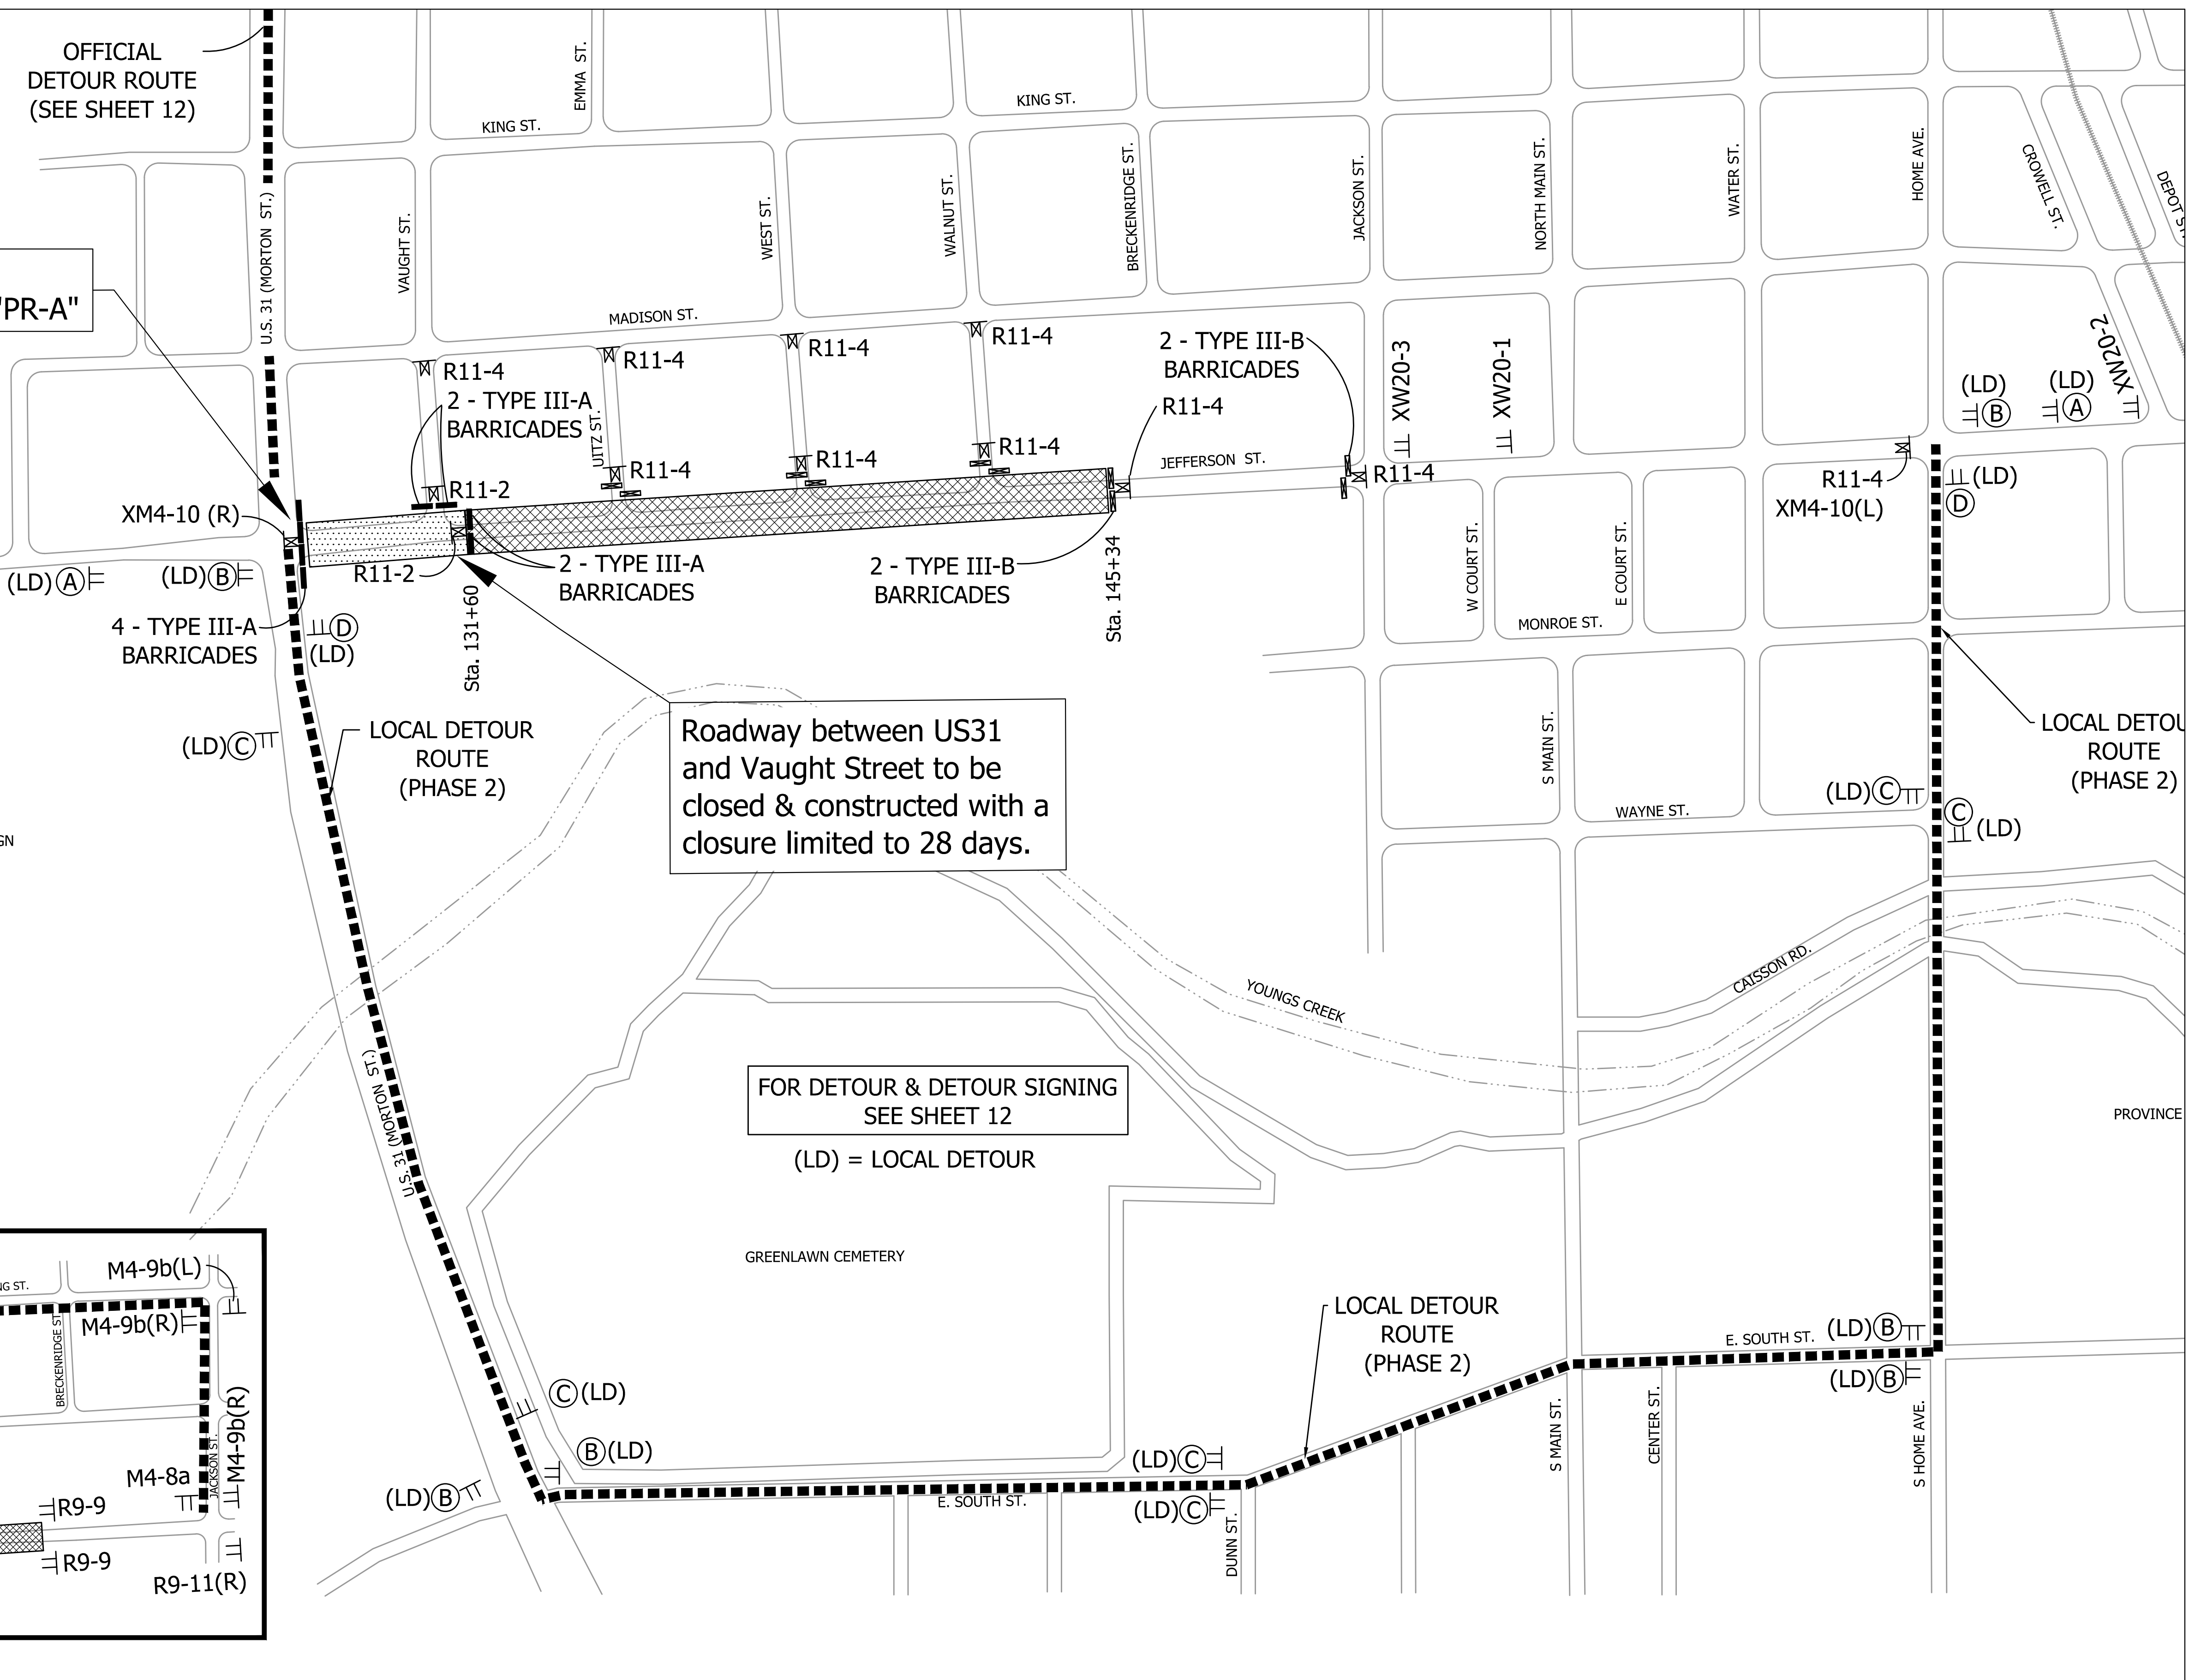

DIRECTORY PATH : R:\Active\Franklin, City SR 44 Reimbursement\Public Info Displays\MEETING 4-27-16
 DATE/USER : 4/27/2016 11:49 AM / jpericfield

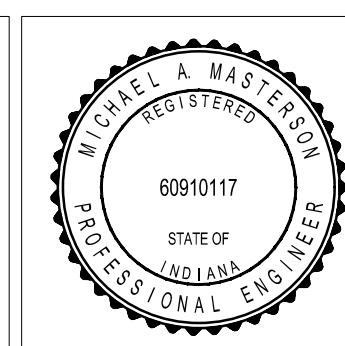

RECOMMENDED FOR APPROVAL: DATE: 03-29-16

DESIGNED: M.A.M. DRAWN: A.P./T.B.

CHECKED: M.A.B. CHECKED: M.A.M.

INDIANA
DEPARTMENT OF TRANSPORTATION

MAINTENANCE OF TRAFFIC PHASE 2
S.R. 44 RECONSTRUCTION

VERTICAL SCALE	BRIDGE FILE
N/A	
HORIZONTAL SCALE	DESIGNATION
N/A	1400567
SURVEY BOOK	SHEETS
	14 of 278
CONTRACT	PROJECT
R-37392	1400567