


M.O.T. PHASE 3 QUANTITIES	
ITEM	TOTAL
TYPE 'A' SIGNS	6
TYPE 'B' SIGNS	15
TYPE 'C' SIGNS	4
ROAD CLOSURE SIGN ASSEMBLY	11
BARRICADE III-A	120 LFT
BARRICADE III-B	132 LFT
DETOUR ROUTE MARKER ASSEMBLY	11

OFFICIAL  
DETOUR ROUTE  
(SEE SHEET 12)

BEGIN PROJECT  
STA. 128+68.07 "PR-A"

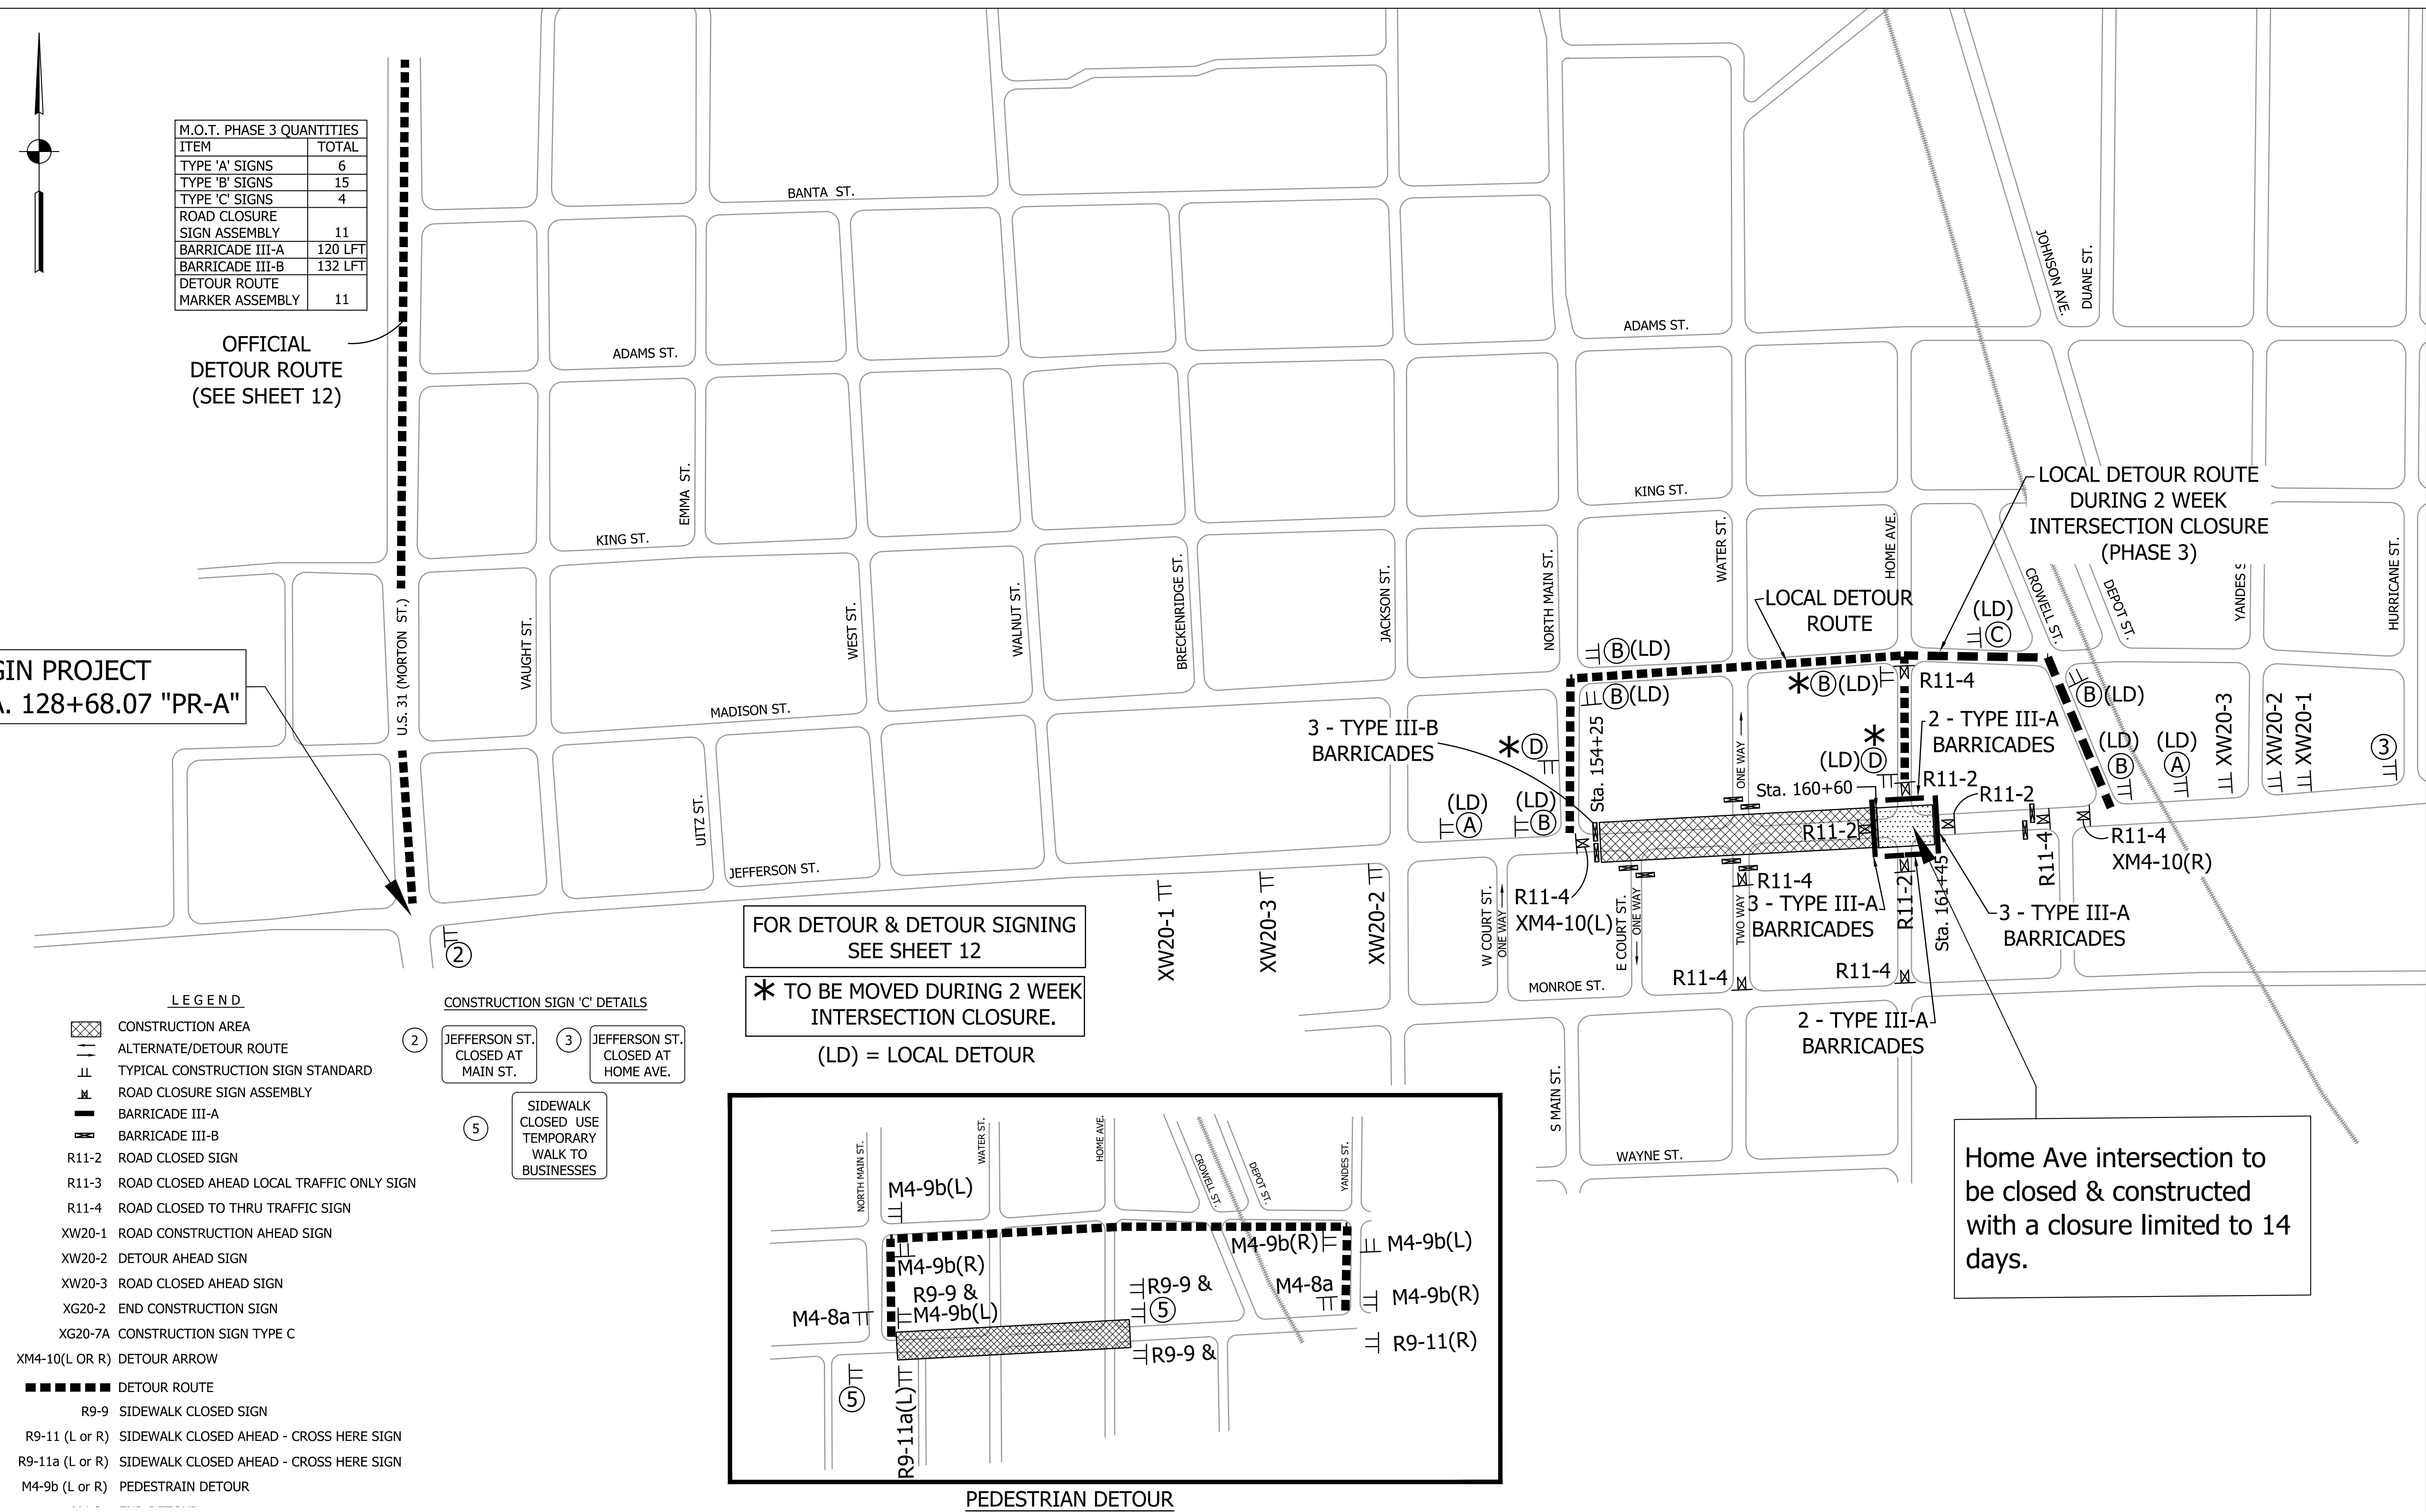

FOR DETOUR & DETOUR SIGNING  
SEE SHEET 12


\* TO BE MOVED DURING 2 WEEK  
INTERSECTION CLOSURE.

(LD) = LOCAL DETOUR

Home Ave intersection to  
be closed & constructed  
with a closure limited to 14  
days.


- LEGEND**
- CONSTRUCTION AREA
  - ALTERNATE/DETOUR ROUTE
  - TYPICAL CONSTRUCTION SIGN STANDARD
  - ROAD CLOSURE SIGN ASSEMBLY
  - BARRICADE III-A
  - BARRICADE III-B
  - R11-2 ROAD CLOSED SIGN
  - R11-3 ROAD CLOSED AHEAD LOCAL TRAFFIC ONLY SIGN
  - R11-4 ROAD CLOSED TO THRU TRAFFIC SIGN
  - XW20-1 ROAD CONSTRUCTION AHEAD SIGN
  - XW20-2 DETOUR AHEAD SIGN
  - XW20-3 ROAD CLOSED AHEAD SIGN
  - XG20-2 END CONSTRUCTION SIGN
  - XG20-7A CONSTRUCTION SIGN TYPE C
  - XM4-10(L OR R) DETOUR ARROW
  - DETOUR ROUTE
  - R9-9 SIDEWALK CLOSED SIGN
  - R9-11 (L OR R) SIDEWALK CLOSED AHEAD - CROSS HERE SIGN
  - R9-11a (L OR R) SIDEWALK CLOSED AHEAD - CROSS HERE SIGN
  - M4-9b (L OR R) PEDESTRAIN DETOUR

- CONSTRUCTION SIGN 'C' DETAILS**
- ② JEFFERSON ST. CLOSED AT MAIN ST.
  - ③ JEFFERSON ST. CLOSED AT HOME AVE.
  - ⑤ SIDEWALK CLOSED USE TEMPORARY WALK TO BUSINESSES

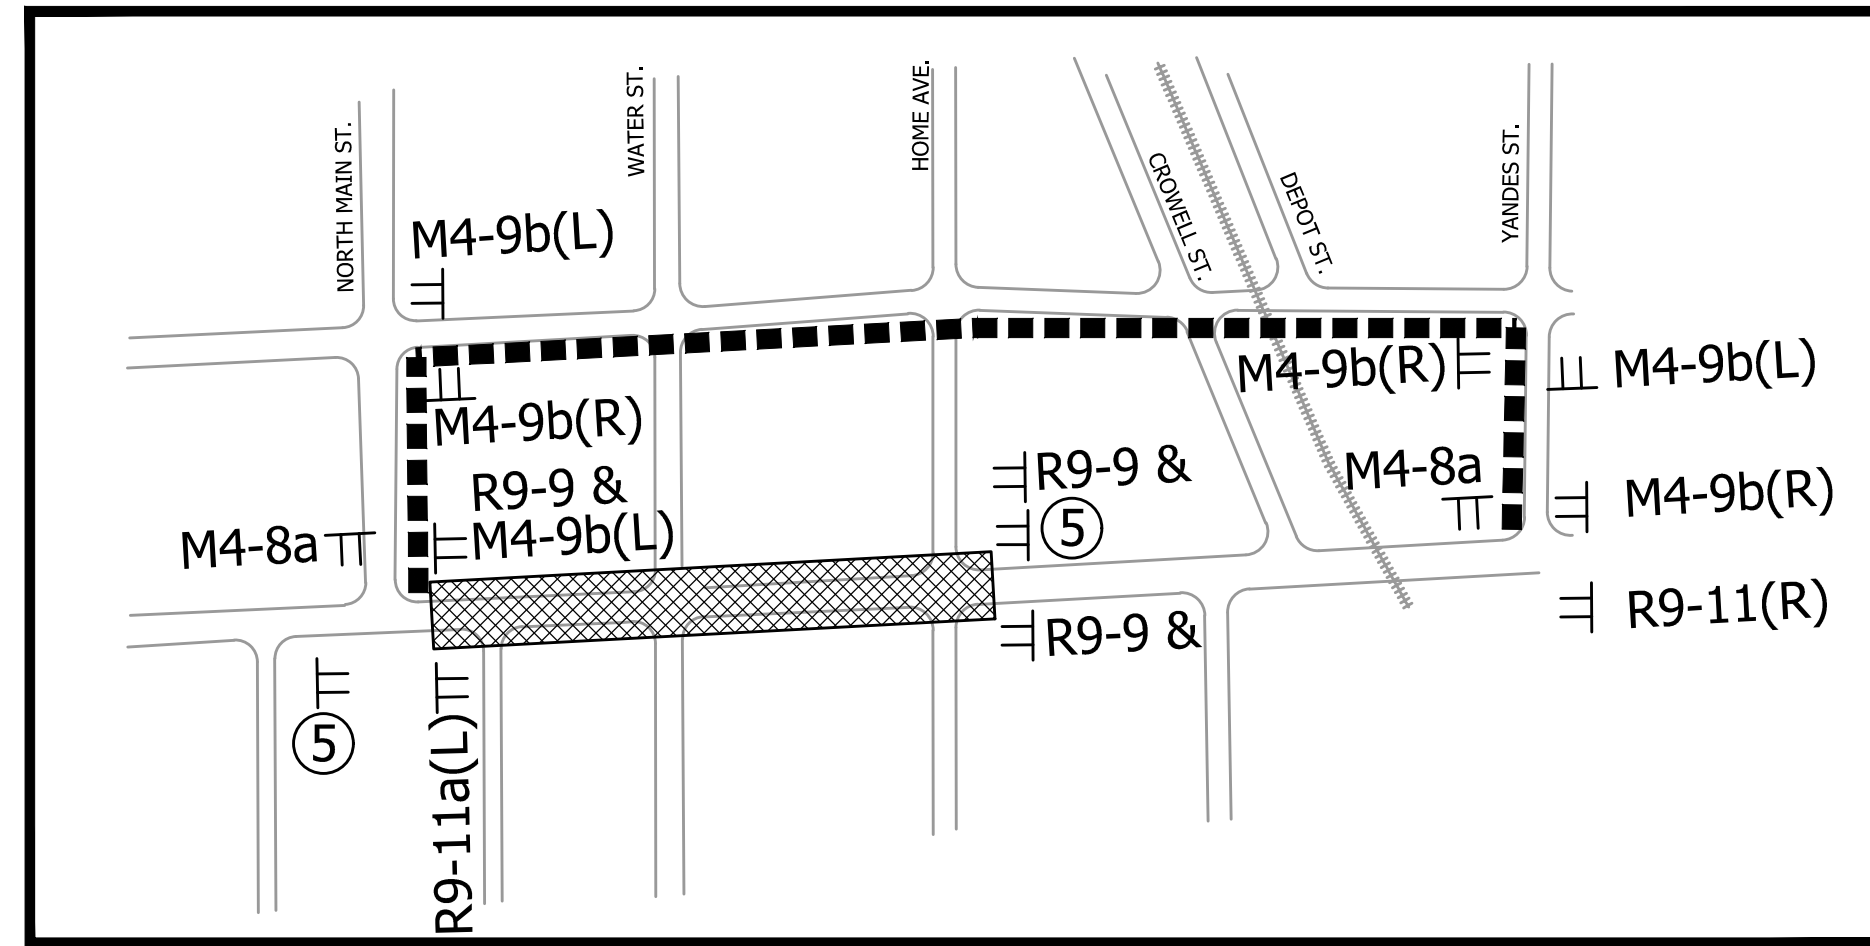

PEDESTRIAN DETOUR

DIRECTORY PATH : R:\Active\Franklin, City SR 44 Reimbursement\Exhibit\PUBLIC INFO DISPLAYS\MEETING 4-27-16  
 DATE/USER : 4/27/2016 11:49 AM / jperfield

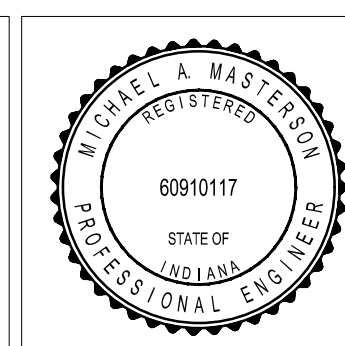

RECOMMENDED FOR APPROVAL		03-29-16	DATE
DESIGNED:	M.A.M.	DRAWN:	A.P./T.B.
CHECKED:	M.A.B.	CHECKED:	M.A.M.

INDIANA  
DEPARTMENT OF TRANSPORTATION

MAINTENANCE OF TRAFFIC PHASE 3  
S.R. 44 RECONSTRUCTION

VERTICAL SCALE	BRIDGE FILE
N/A	
HORIZONTAL SCALE	DESIGNATION
N/A	1400567
SURVEY BOOK	SHEETS
	15 of 278
CONTRACT	PROJECT
R-37392	1400567