


Roundabout constructed in 3 Phases while open to traffic. See Sheets 18 to 25 for details.

END PROJECT STA. 225+00.00 "PR-A"

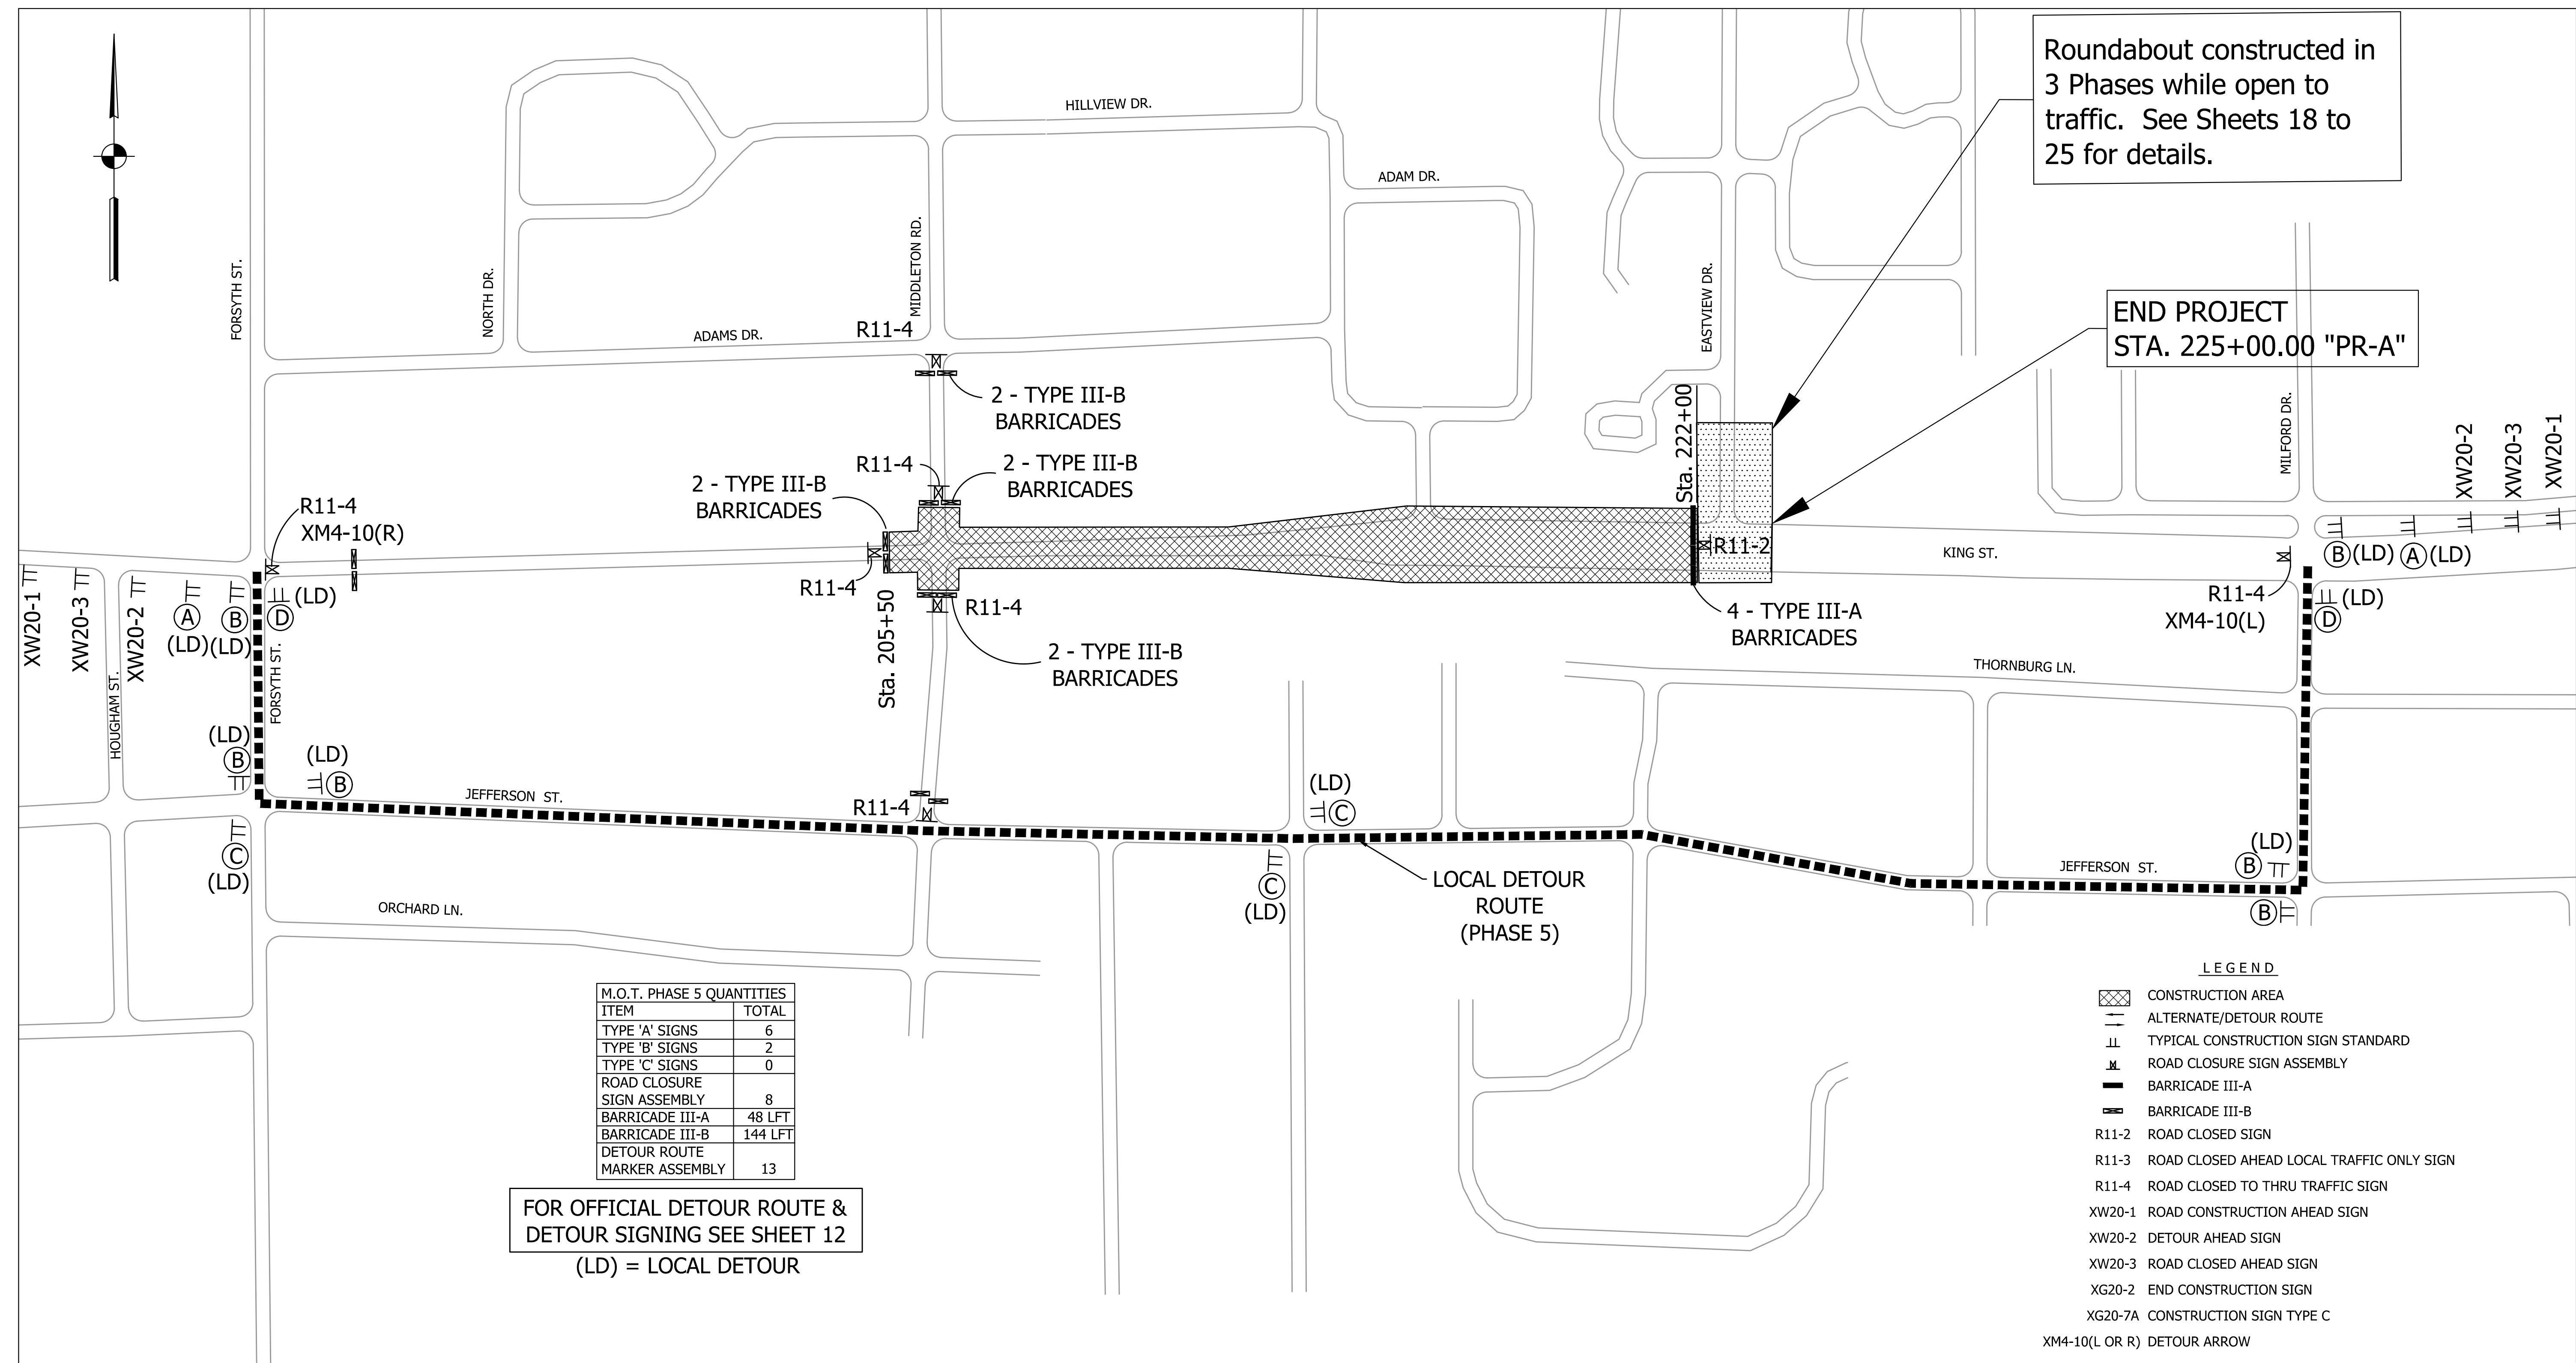


M.O.T. PHASE 5 QUANTITIES	
ITEM	TOTAL
TYPE 'A' SIGNS	6
TYPE 'B' SIGNS	2
TYPE 'C' SIGNS	0
ROAD CLOSURE SIGN ASSEMBLY	8
BARRICADE III-A	48 LFT
BARRICADE III-B	144 LFT
DETOUR ROUTE MARKER ASSEMBLY	13

FOR OFFICIAL DETOUR ROUTE & DETOUR SIGNING SEE SHEET 12
(LD) = LOCAL DETOUR

- LEGEND**
- CONSTRUCTION AREA
 - ALTERNATE/DETOUR ROUTE
 - TYPICAL CONSTRUCTION SIGN STANDARD
 - ROAD CLOSURE SIGN ASSEMBLY
 - BARRICADE III-A
 - BARRICADE III-B
 - R11-2 ROAD CLOSED SIGN
 - R11-3 ROAD CLOSED AHEAD LOCAL TRAFFIC ONLY SIGN
 - R11-4 ROAD CLOSED TO THRU TRAFFIC SIGN
 - XW20-1 ROAD CONSTRUCTION AHEAD SIGN
 - XW20-2 DETOUR AHEAD SIGN
 - XW20-3 ROAD CLOSED AHEAD SIGN
 - XG20-2 END CONSTRUCTION SIGN
 - XG20-7A CONSTRUCTION SIGN TYPE C
 - XM4-10(L OR R) DETOUR ARROW
 - DETOUR ROUTE
 - R9-9 SIDEWALK CLOSED SIGN
 - R9-11 (L or R) SIDEWALK CLOSED AHEAD - CROSS HERE SIGN
 - R9-11a (L or R) SIDEWALK CLOSED AHEAD - CROSS HERE SIGN
 - M4-9b (L or R) PEDESTRAIN DETOUR
 - M4-8a END DETOUR

DIRECTORY PATH : F:\Active\Franklin, City SR 44 Reimbursement\Exhibit\PUBLIC INFO DISPLAYS\MEETING 4-27-16
 DATE/USER : 4/25/2016 11:49 AM / Apecified

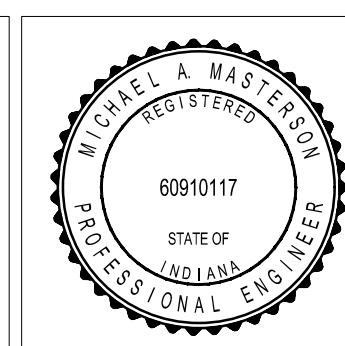

RECOMMENDED FOR APPROVAL		03-29-16	DATE
DESIGNED:	M.A.M.	DRAWN:	A.P./T.B.
CHECKED:	M.A.B.	CHECKED:	M.A.M.

INDIANA
DEPARTMENT OF TRANSPORTATION

MAINTENANCE OF TRAFFIC PHASE 5
S.R. 44 RECONSTRUCTION

VERTICAL SCALE	BRIDGE FILE
N/A	
HORIZONTAL SCALE	DESIGNATION
N/A	1400297
SURVEY BOOK	SHEETS
	17 of 278
CONTRACT	PROJECT
R-37392	1400297