



DIRECTORY PATH : R:\Active\Franklin, City SR 44 Reimbursement\Exhibit\Public Info Displays\Meeting 4-27-16  
 DATE/USER : 4/25/2016 11:49 AM / Apecified

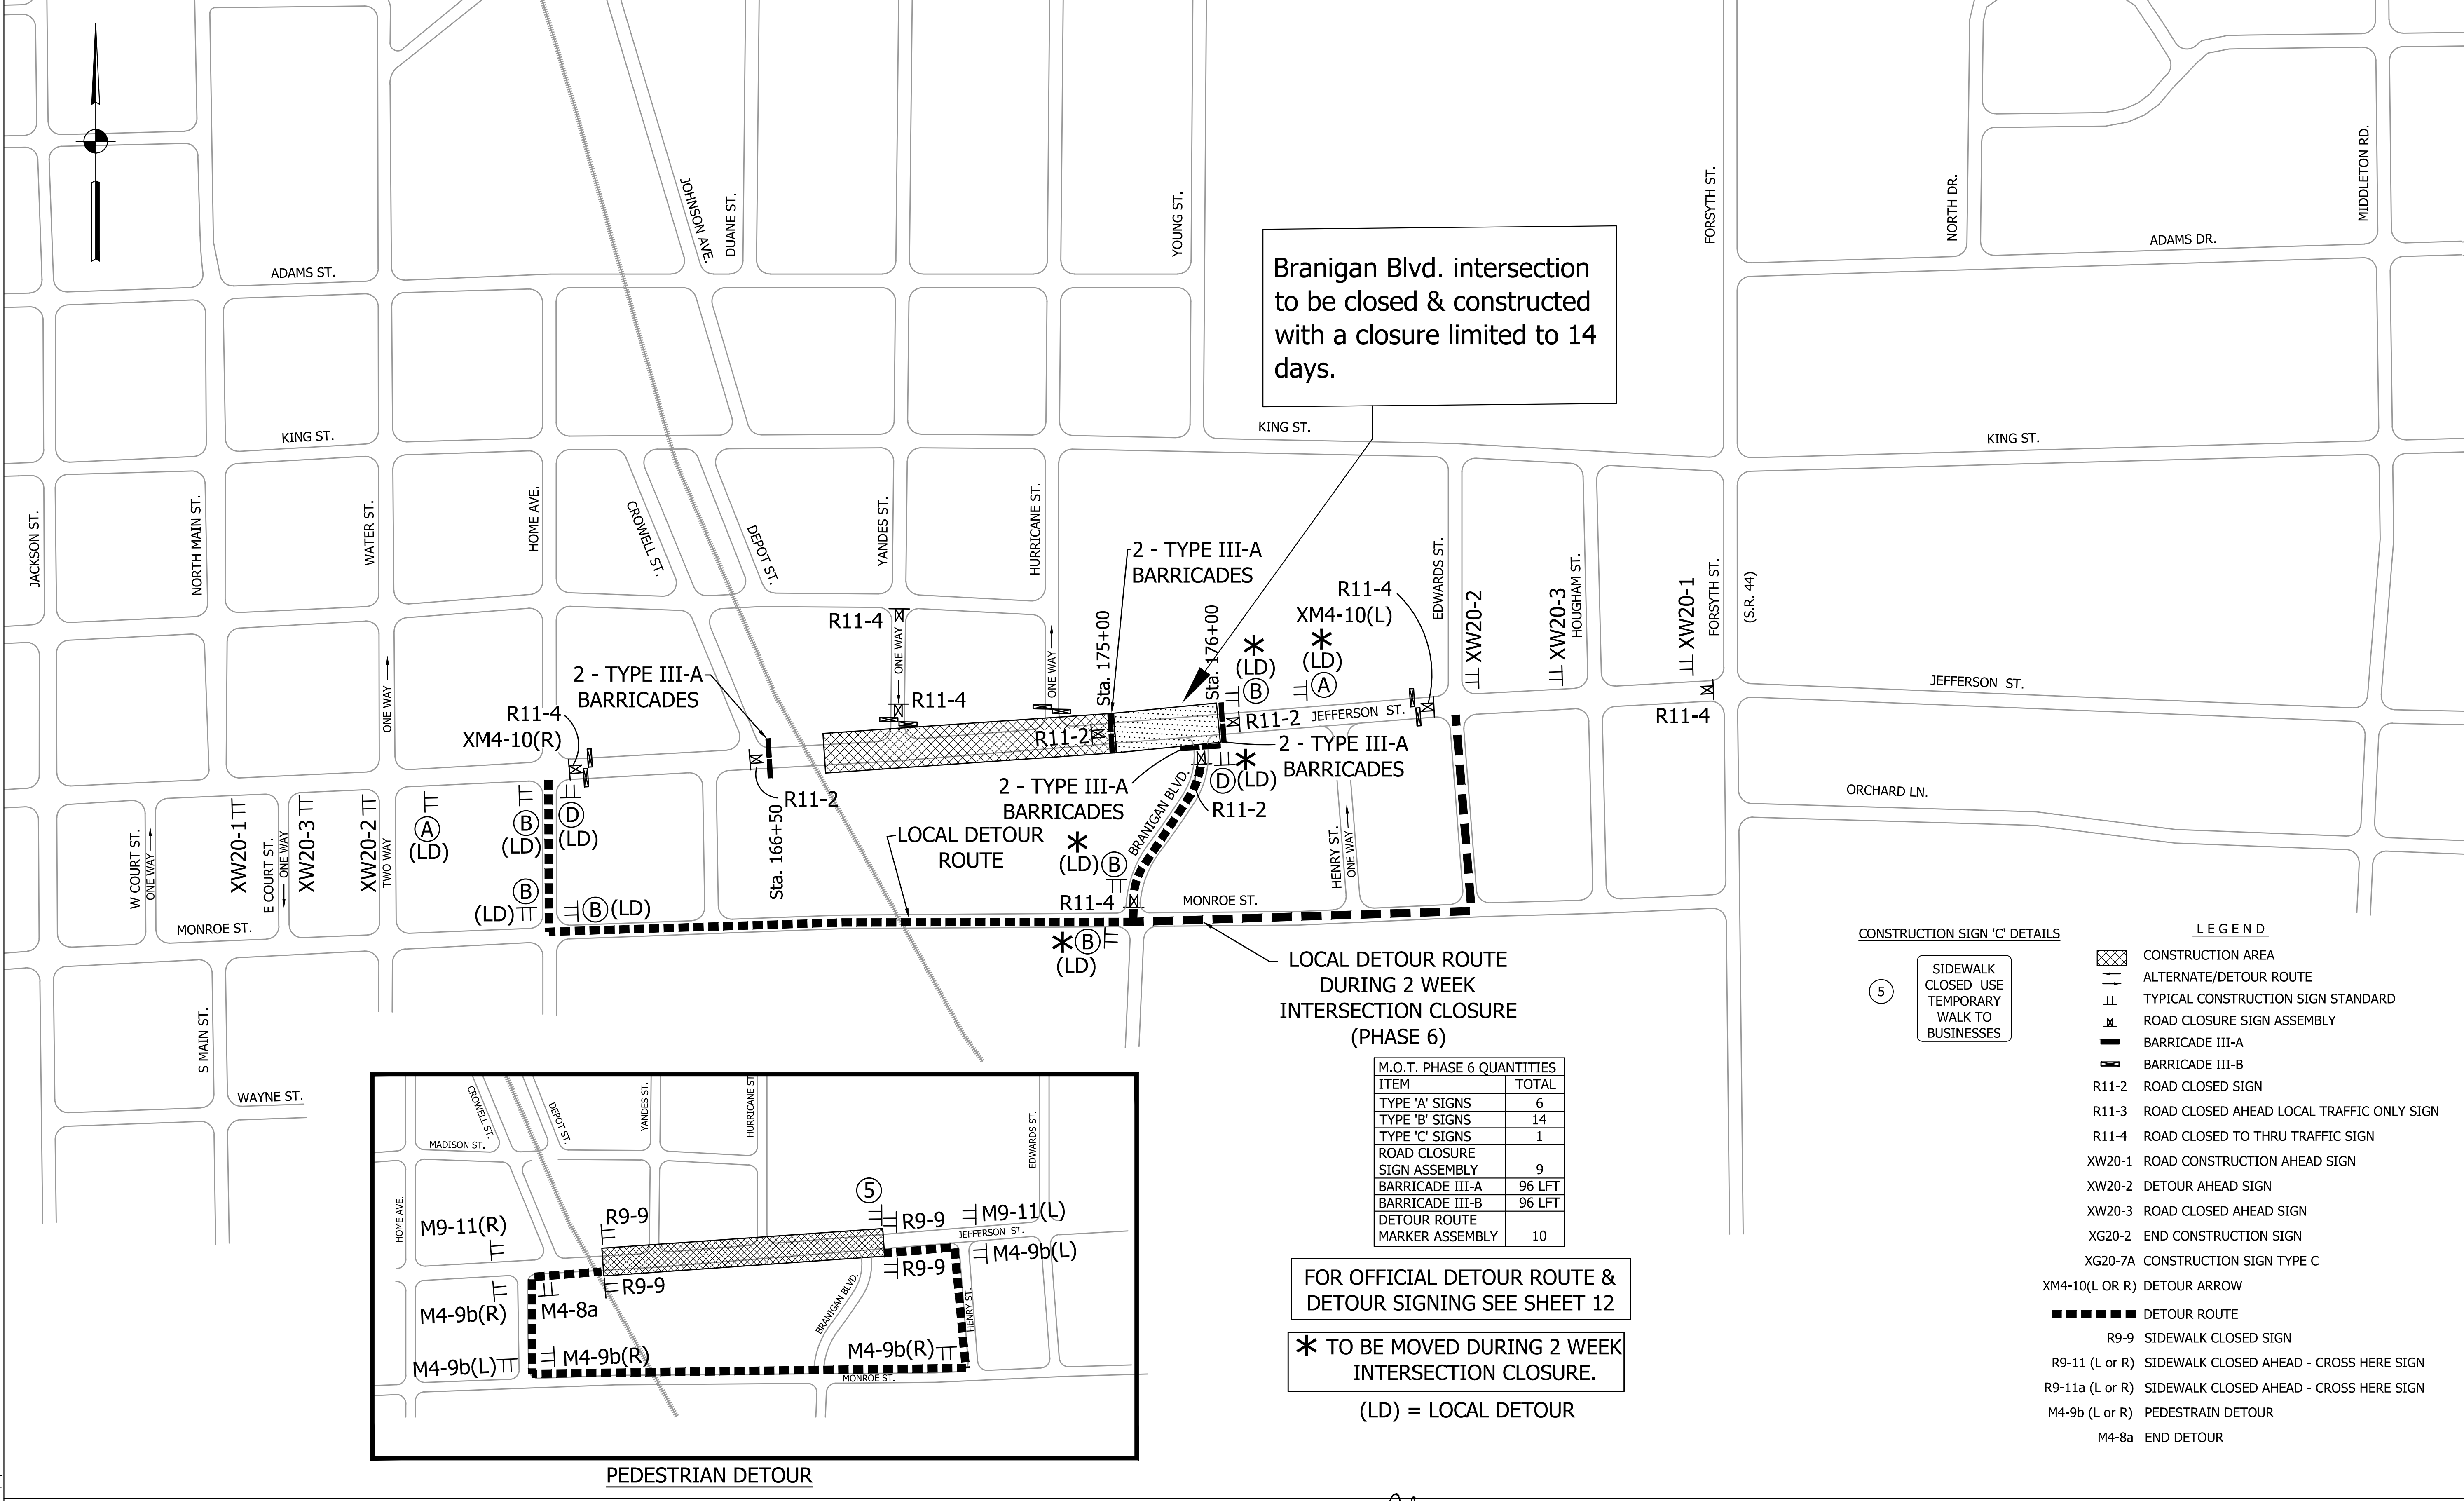

Branigan Blvd. intersection to be closed & constructed with a closure limited to 14 days.

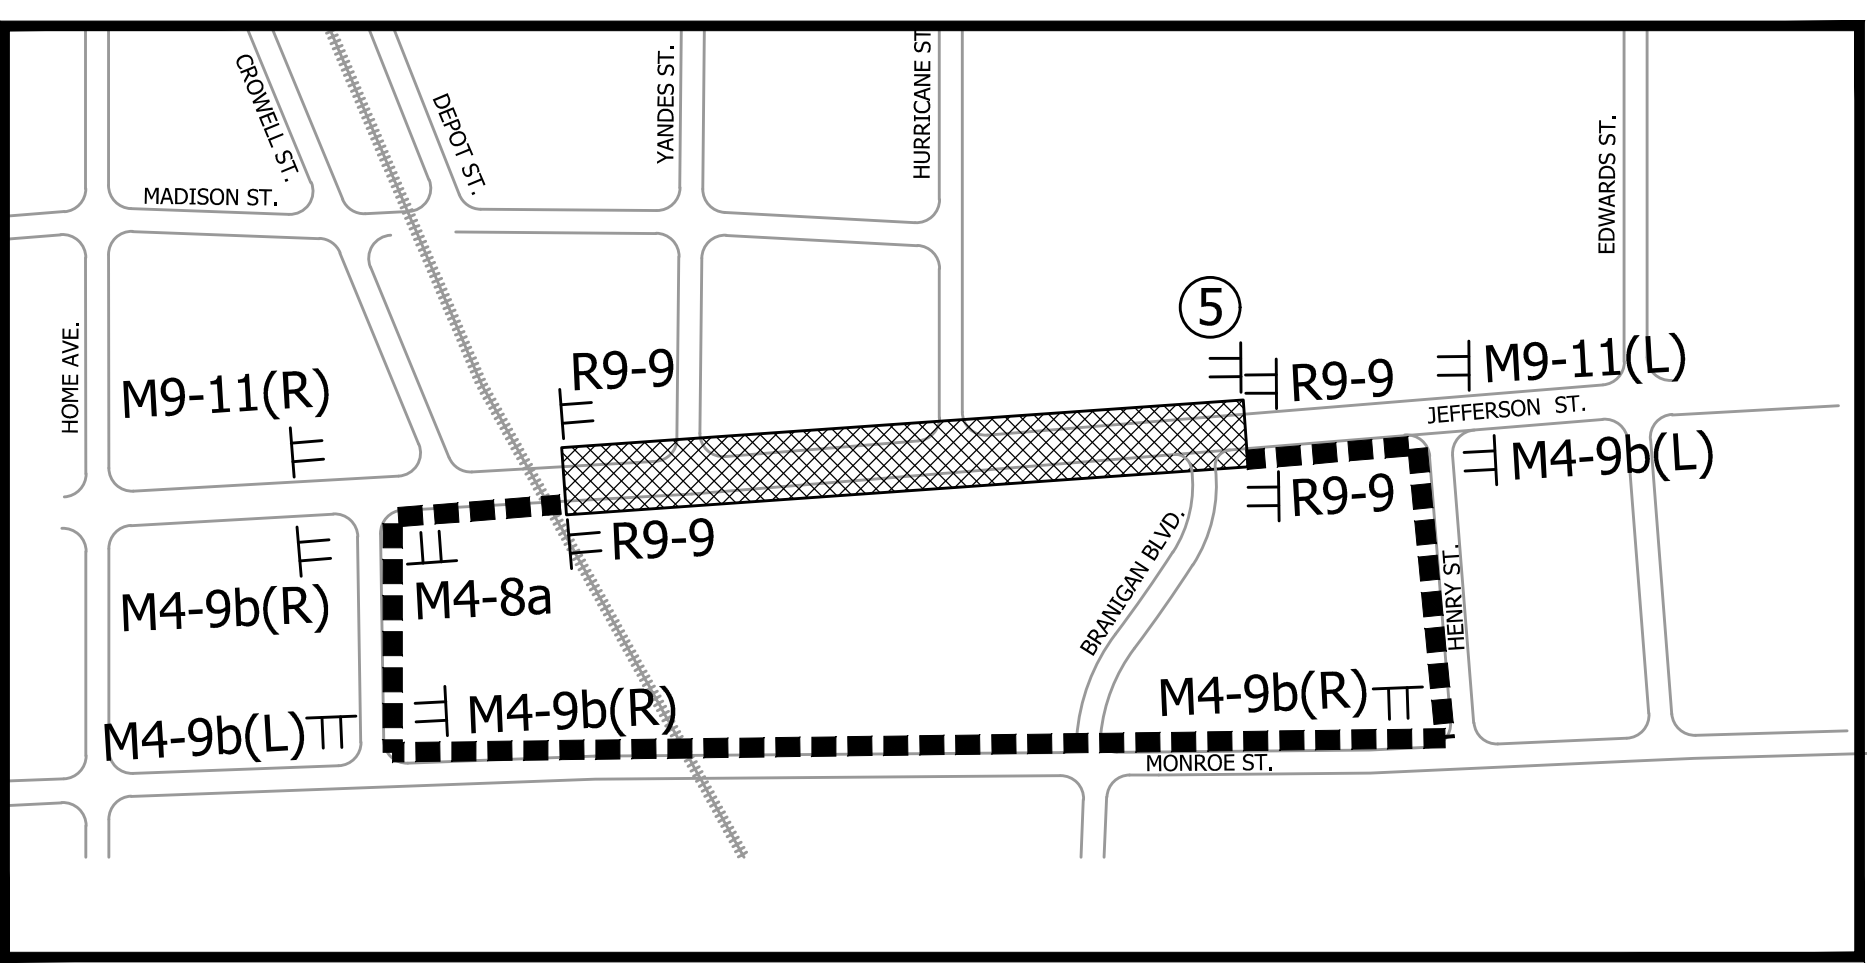

LOCAL DETOUR ROUTE DURING 2 WEEK INTERSECTION CLOSURE (PHASE 6)

M.O.T. PHASE 6 QUANTITIES	
ITEM	TOTAL
TYPE 'A' SIGNS	6
TYPE 'B' SIGNS	14
TYPE 'C' SIGNS	1
ROAD CLOSURE SIGN ASSEMBLY	9
BARRICADE III-A	96 LFT
BARRICADE III-B	96 LFT
DETOUR ROUTE MARKER ASSEMBLY	10

FOR OFFICIAL DETOUR ROUTE & DETOUR SIGNING SEE SHEET 12

\* TO BE MOVED DURING 2 WEEK INTERSECTION CLOSURE.  
 (LD) = LOCAL DETOUR

CONSTRUCTION SIGN 'C' DETAILS



SIDEWALK CLOSED USE TEMPORARY WALK TO BUSINESSES

LEGEND

- CONSTRUCTION AREA
- ALTERNATE/DETOUR ROUTE
- TYPICAL CONSTRUCTION SIGN STANDARD
- ROAD CLOSURE SIGN ASSEMBLY
- BARRICADE III-A
- BARRICADE III-B
- R11-2 ROAD CLOSED SIGN
- R11-3 ROAD CLOSED AHEAD LOCAL TRAFFIC ONLY SIGN
- R11-4 ROAD CLOSED TO THRU TRAFFIC SIGN
- XW20-1 ROAD CONSTRUCTION AHEAD SIGN
- XW20-2 DETOUR AHEAD SIGN
- XW20-3 ROAD CLOSED AHEAD SIGN
- XG20-2 END CONSTRUCTION SIGN
- XG20-7A CONSTRUCTION SIGN TYPE C
- XM4-10(L OR R) DETOUR ARROW
- DETOUR ROUTE
- R9-9 SIDEWALK CLOSED SIGN
- R9-11 (L or R) SIDEWALK CLOSED AHEAD - CROSS HERE SIGN
- R9-11a (L or R) SIDEWALK CLOSED AHEAD - CROSS HERE SIGN
- M4-9b (L or R) PEDESTRAIN DETOUR
- M4-8a END DETOUR



RECOMMENDED FOR APPROVAL: *[Signature]* 03-29-16 DATE  
 DESIGN ENGINEER  
 DESIGNED: M.A.M. DRAWN: A.P./T.B.  
 CHECKED: M.A.B. CHECKED: M.A.M.

INDIANA DEPARTMENT OF TRANSPORTATION  
 MAINTENANCE OF TRAFFIC PHASE 6  
 S.R. 44 RECONSTRUCTION

VERTICAL SCALE	BRIDGE FILE
N/A	
HORIZONTAL SCALE	DESIGNATION
N/A	1400297
SURVEY BOOK	SHEETS
	26 of 278
CONTRACT	PROJECT
R-37392	1400297