


Forsythe Street intersection to be closed & constructed with closure limited to 14 days.

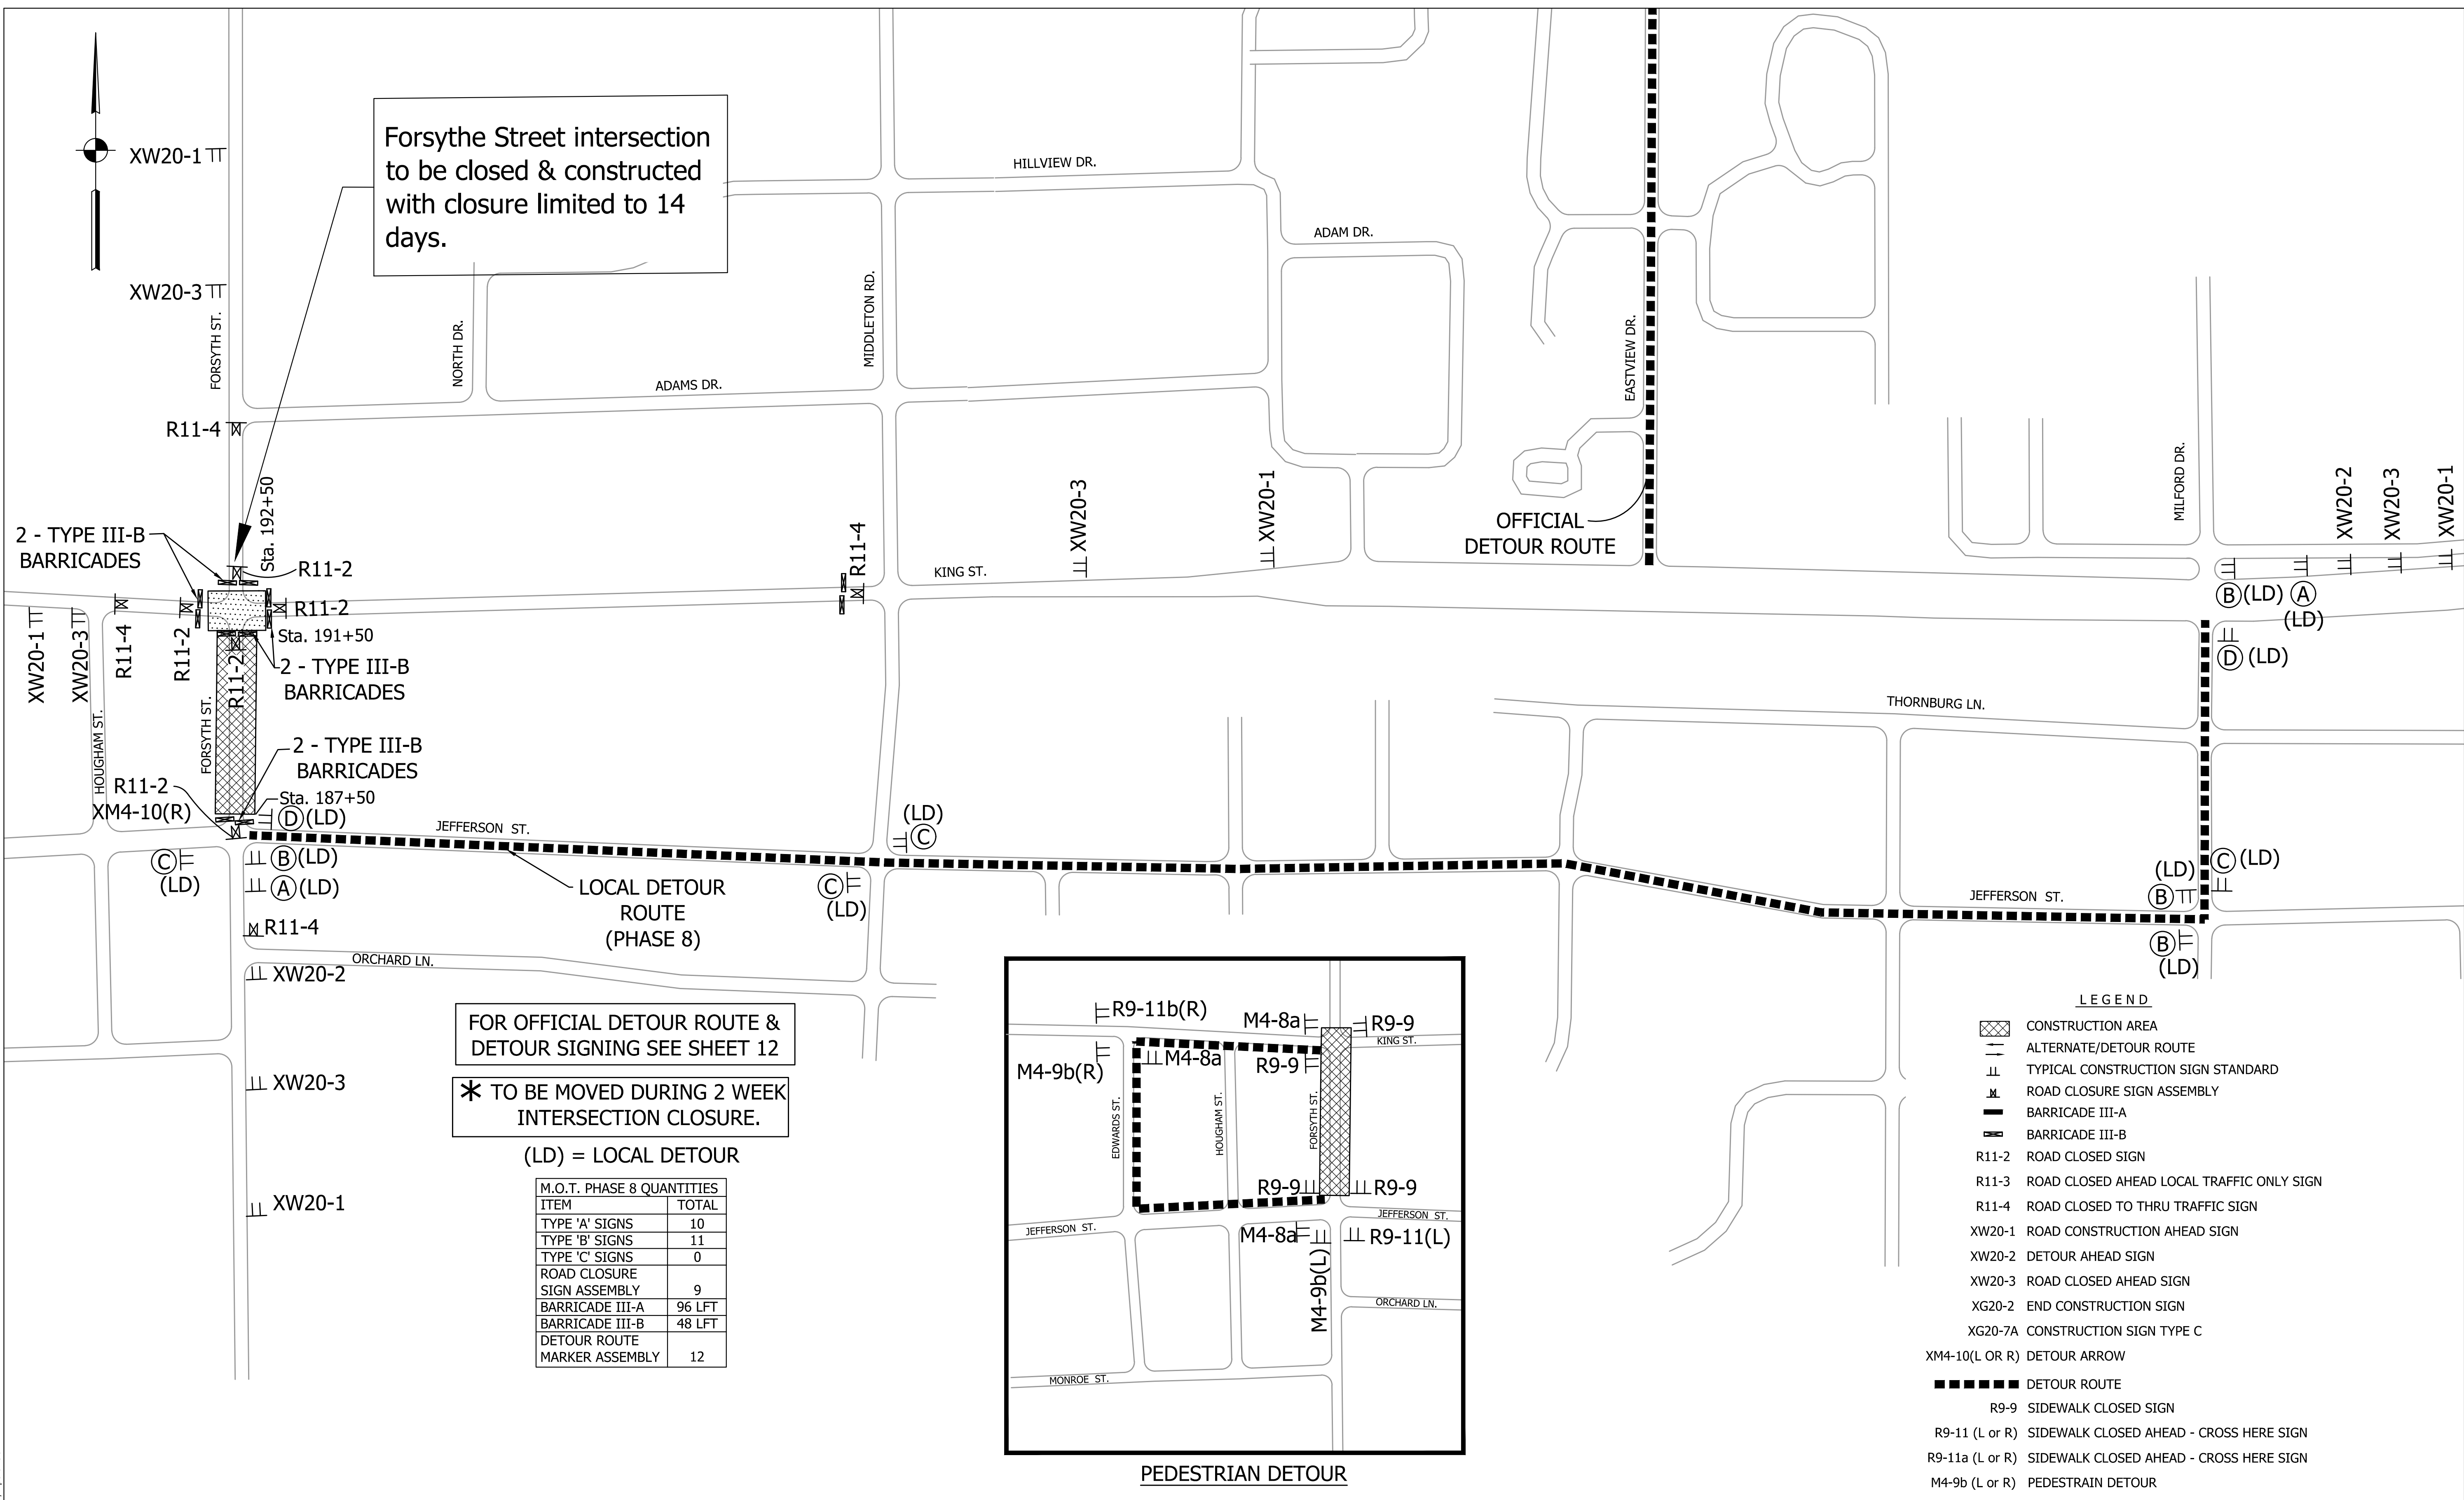


FOR OFFICIAL DETOUR ROUTE & DETOUR SIGNING SEE SHEET 12

\* TO BE MOVED DURING 2 WEEK INTERSECTION CLOSURE.


(LD) = LOCAL DETOUR

M.O.T. PHASE 8 QUANTITIES	
ITEM	TOTAL
TYPE 'A' SIGNS	10
TYPE 'B' SIGNS	11
TYPE 'C' SIGNS	0
ROAD CLOSURE SIGN ASSEMBLY	9
BARRICADE III-A	96 LFT
BARRICADE III-B	48 LFT
DETOUR ROUTE MARKER ASSEMBLY	12

- LEGEND**
- CONSTRUCTION AREA
  - ALTERNATE/DETOUR ROUTE
  - TYPICAL CONSTRUCTION SIGN STANDARD
  - ROAD CLOSURE SIGN ASSEMBLY
  - BARRICADE III-A
  - BARRICADE III-B
  - R11-2 ROAD CLOSED SIGN
  - R11-3 ROAD CLOSED AHEAD LOCAL TRAFFIC ONLY SIGN
  - R11-4 ROAD CLOSED TO THRU TRAFFIC SIGN
  - XW20-1 ROAD CONSTRUCTION AHEAD SIGN
  - XW20-2 DETOUR AHEAD SIGN
  - XW20-3 ROAD CLOSED AHEAD SIGN
  - XG20-2 END CONSTRUCTION SIGN
  - XG20-7A CONSTRUCTION SIGN TYPE C
  - XM4-10(L OR R) DETOUR ARROW
  - DETOUR ROUTE
  - R9-9 SIDEWALK CLOSED SIGN
  - R9-11 (L or R) SIDEWALK CLOSED AHEAD - CROSS HERE SIGN
  - R9-11a (L or R) SIDEWALK CLOSED AHEAD - CROSS HERE SIGN
  - M4-9b (L or R) PEDESTRAIN DETOUR

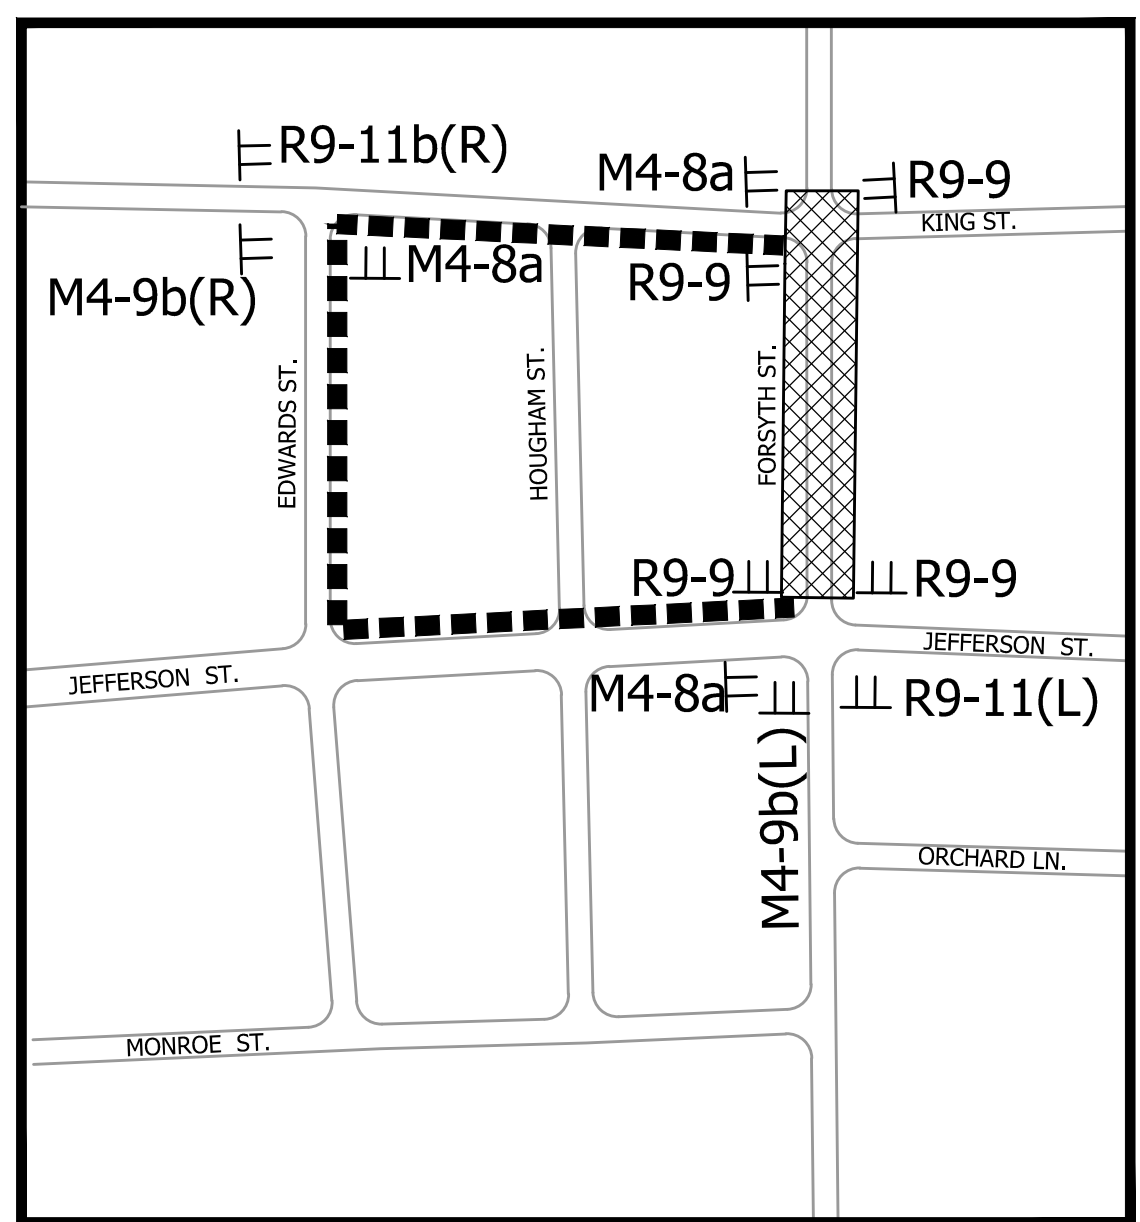

DIRECTORY PATH : R:\Active\Franklin, City SR 44 Reimbursement\Exhibit\PUBLIC INFO DISPLAYS\MEETING 4-27-16  
 DATE/USER : 4/27/2016 11:49 AM / jgoffield

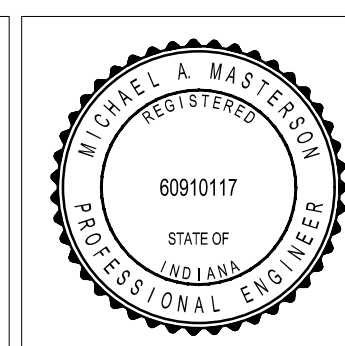

RECOMMENDED FOR APPROVAL: DATE: 03-29-16

DESIGNED: M.A.M. DRAWN: A.P./T.B.

CHECKED: M.A.B. CHECKED: M.A.M.

INDIANA  
DEPARTMENT OF TRANSPORTATION

MAINTENANCE OF TRAFFIC PHASE 8  
S.R. 44 RECONSTRUCTION

VERTICAL SCALE	BRIDGE FILE
N/A	
HORIZONTAL SCALE	DESIGNATION
N/A	1400297
SURVEY BOOK	SHEETS
	28 of 278
CONTRACT	PROJECT
R-37392	1400297